

ARCHITECTURE

PO Box 1207
Sonoma, California 95476
T 707.935.7944
F 707.935.6618
www.STRATAap.com

CONSULTANTS:

PROJECT

OWNER: STEVE LAW
211 ADOBE CANYON ROAD
KENWOOD, CA
steve@maclarenwine.com

ARCHITECT: STRATAap
P.O. BOX 1207
SONOMA, CA 95476
Bennett Martin
bmartin@strataap.com

**211 ADOBE CANYON
KENWOOD, CA 95476**

REVISIONS

1	--	--
2	--	--


SHEET TITLE

SITE PLAN

CHECKED BY: BJ, BM
DRAWN BY: STAFF
SCALE: 3/32" = 1'-0"
DATE: 08.28.2019

PROJECT NO. ___-19

A1.00
DRAWING NO.

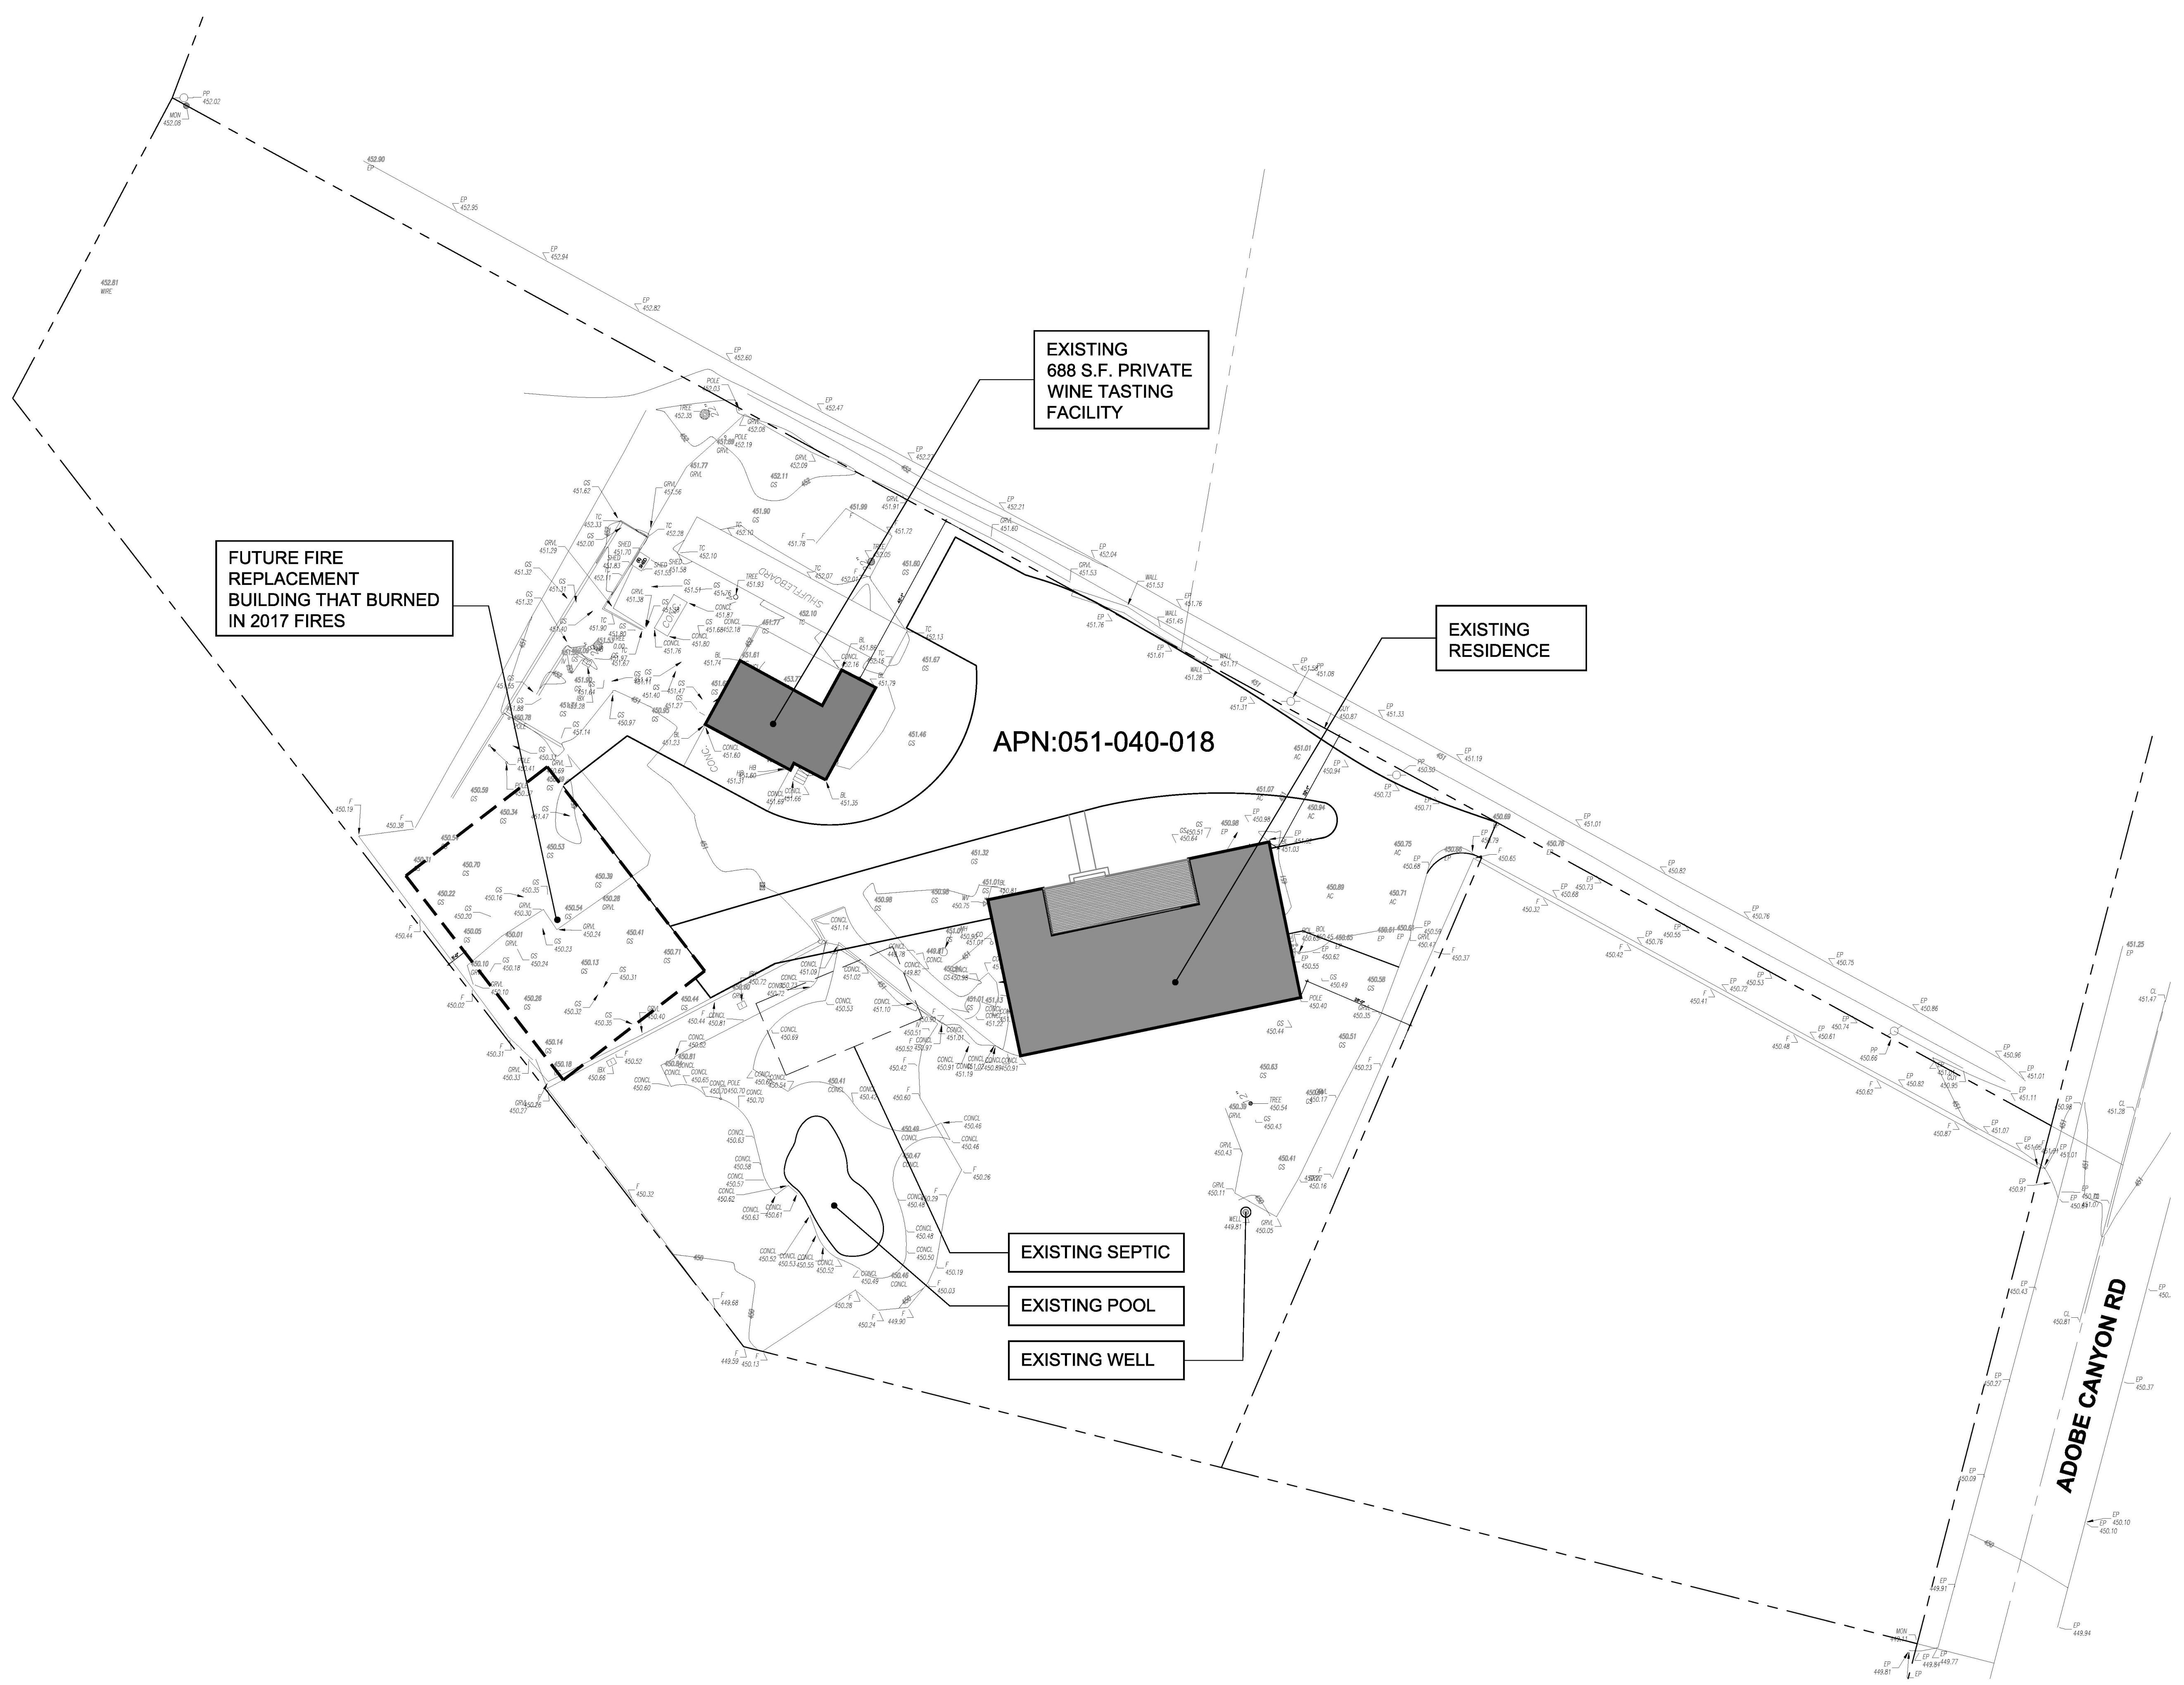

1 SITE PLAN
1" = 20'-0"

