



ACCESSIBLE PARKING



SITE PLAN

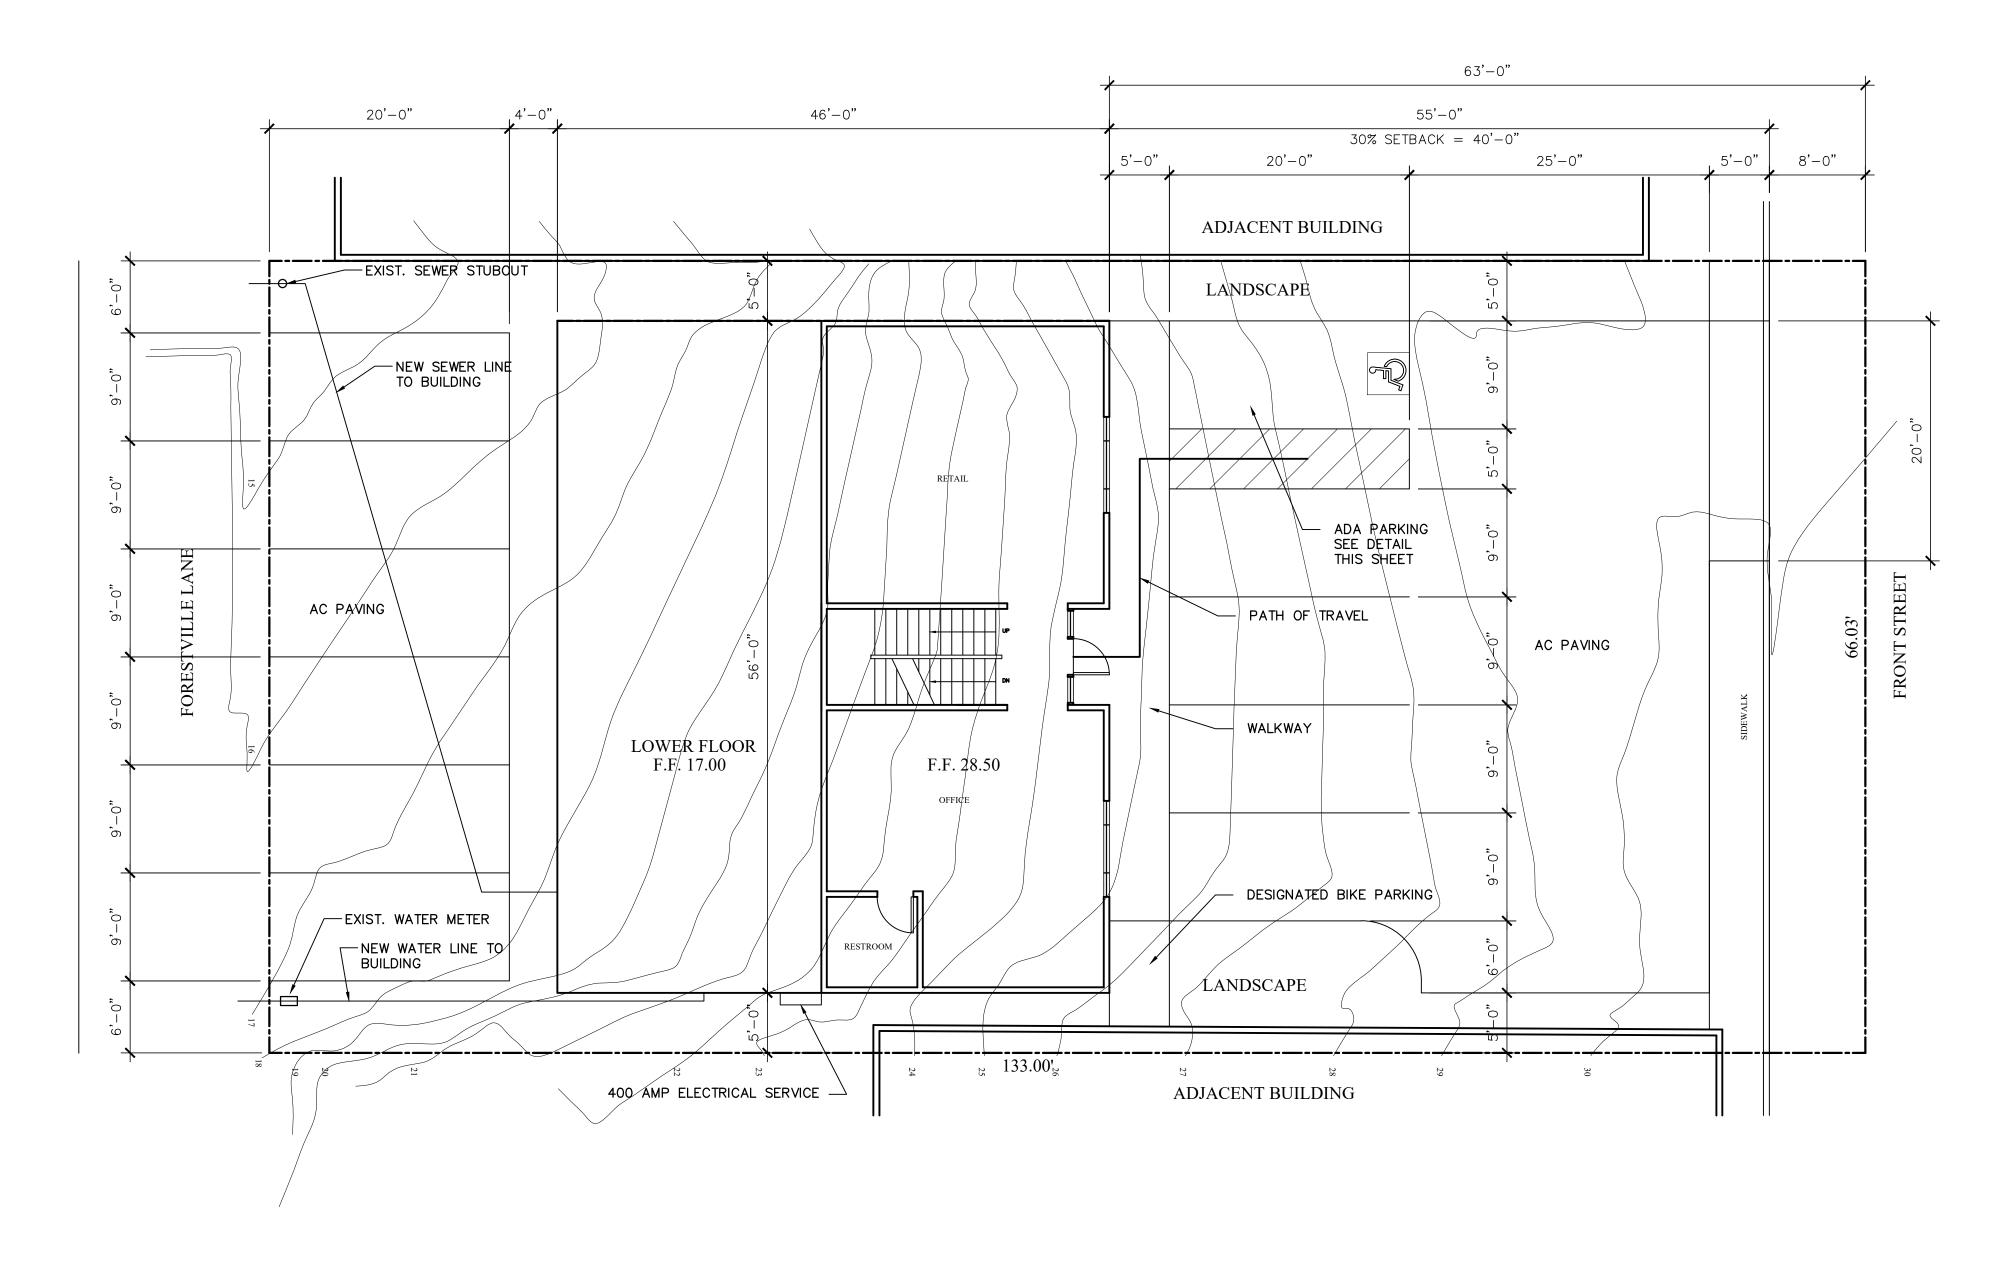

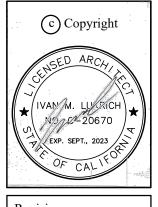

Revisions

1-25-2023
BUILDING REVISION

SANTA ROSA, CA 95402 11 FAX 707.573.3012

ARCHITECT
P.O. BOX 1642, SANTA ROS/
VOICE 707.573.8291 FAX

EARTH DESIGN GRC
NEW OFFICE
APN 083-080-027
6524 FRONT STREET
FORESTVILLE, CALIFORNIA

SITE PLAN

Job Number EDMAN

Drawn By IML

Scale
1/8" = 1'-0"

1/8" = 1'-0"

Date

10-14-2022 Sheet Number

A1