



**(A) BUILDING SECTION**

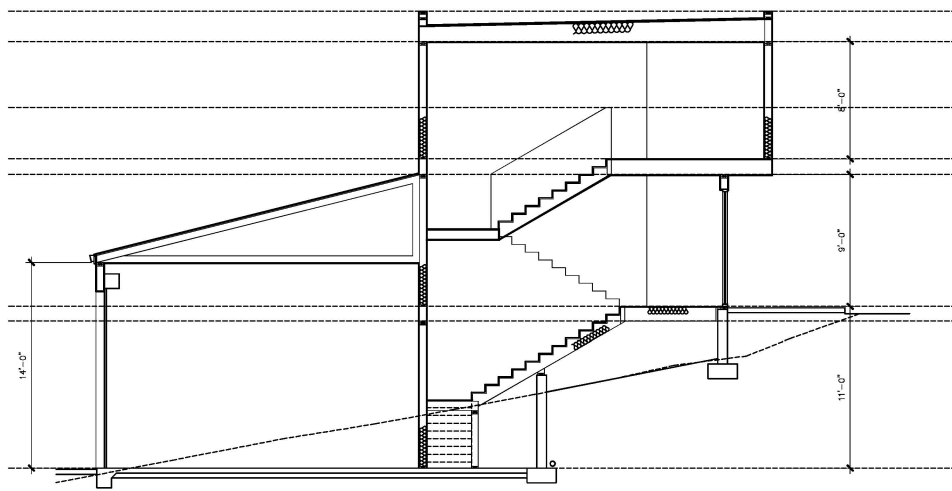

**(B) BUILDING SECTION**

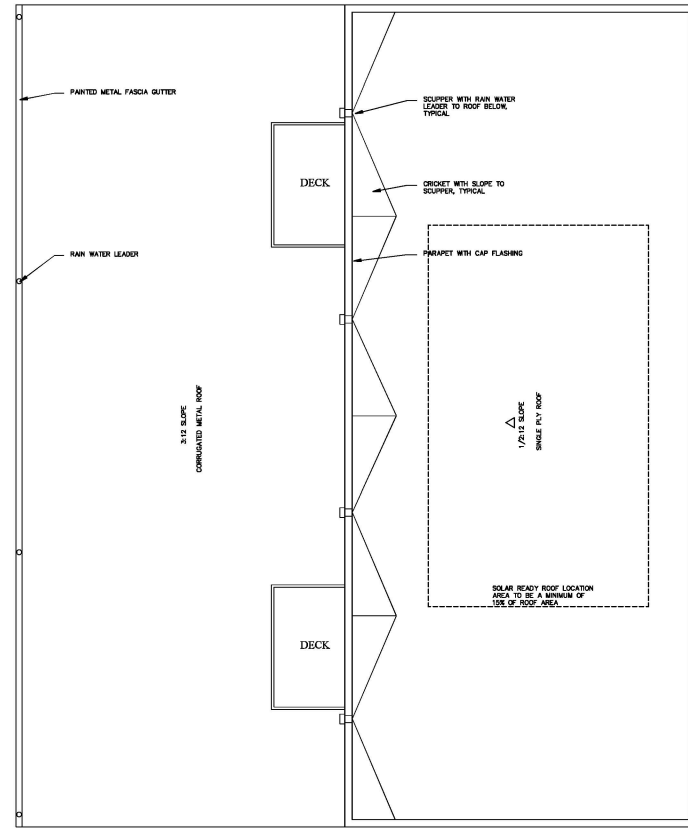

**ROOF PLAN**



Revisions  
 1-25-2023  
 BUILDING REVISION

**IVAN M. LUKRICH**  
 ARCHITECT  
 P.O. BOX 1042, SANTA ROSA, CA 95402  
 VOICE: 707/533-8251 FAX: 707/533-8012

**EARTH DESIGN GROUP**  
 ARCHITECTS  
 6554 PINECOT STREET  
 FOREST HILLS, CALIFORNIA

**ROOF PLAN**  
 1

Job Number  
 EDMAN


Drawn By  
 JML

Scale  
 1/4" = 1'-0"


Date  
 10-14-2022

Sheet Number


**A5**  
 of

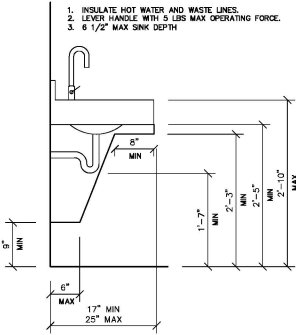


5 LAVATORIE CLEAR SPACE

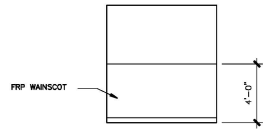


A RESTROOM 1  
RESTROOM 2 SIMILAR

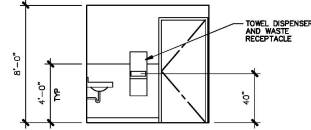


B RESTROOM 1  
RESTROOM 2 SIMILAR

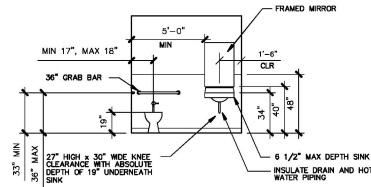

C RESTROOM 1  
RESTROOM 2 SIMILAR

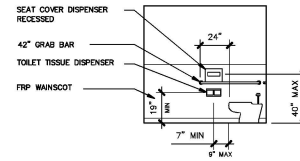

D RESTROOM 1  
RESTROOM 2 SIMILAR

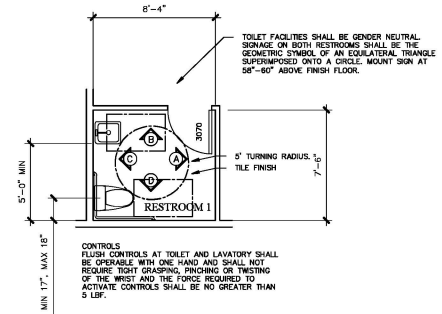

A RESTROOM FLOOR PLAN  
C INTERIOR ELEVATION SYMBOL


LAVATORY FAUCETS: MAXIMUM 0.5 GPM AT 60 PSI  
WATER CLOSETS: 1.28 PER FLUSH

UNISEX TOILET SIGN  
A CIRCLE, 1/4" THICK AND 12" IN DIAMETER WITH A 1/4" THICK TRIANGLE WITH A VERTEX POINTING UPWARD, SUPERIMPOSED ON AND GEOMETRICALLY INSCRIBED WITHIN THE CIRCLE AND WITHIN THE 12" DIAMETER, SHALL BE PROVIDED AT THE ENTRANCES TO UNISEX TOILETS. THE VERTICES OF THE TRIANGLE SHALL BE LOCATED 1/4" MAXIMUM FROM THE EDGE OF THE CIRCLE. THE TRIANGLE SYMBOL SHALL CONTRAST WITH THE CIRCLE SYMBOL, EITHER LIGHT ON A DARK BACKGROUND OR DARK ON A LIGHT BACKGROUND. THE CIRCLE SYMBOL SHALL CONTRAST WITH THE DOOR, EITHER LIGHT ON A DARK BACKGROUND OR DARK ON A LIGHT BACKGROUND.  
SIGN SHALL BE MOUNTED MIN. 55" AND MAX. 60" TO THE CENTERLINE OF THE SYMBOL ABOVE FINISH FLOOR.

DOOR AND WINDOW SCHEDULE

WINDOWS AND EXTERIOR GLASS DOORS ARE ALUMINUM FRAMED WITH INSULATED GLASS. SEE SCHEDULE.

W WINDOW SYMBOL  
D DOOR SYMBOL

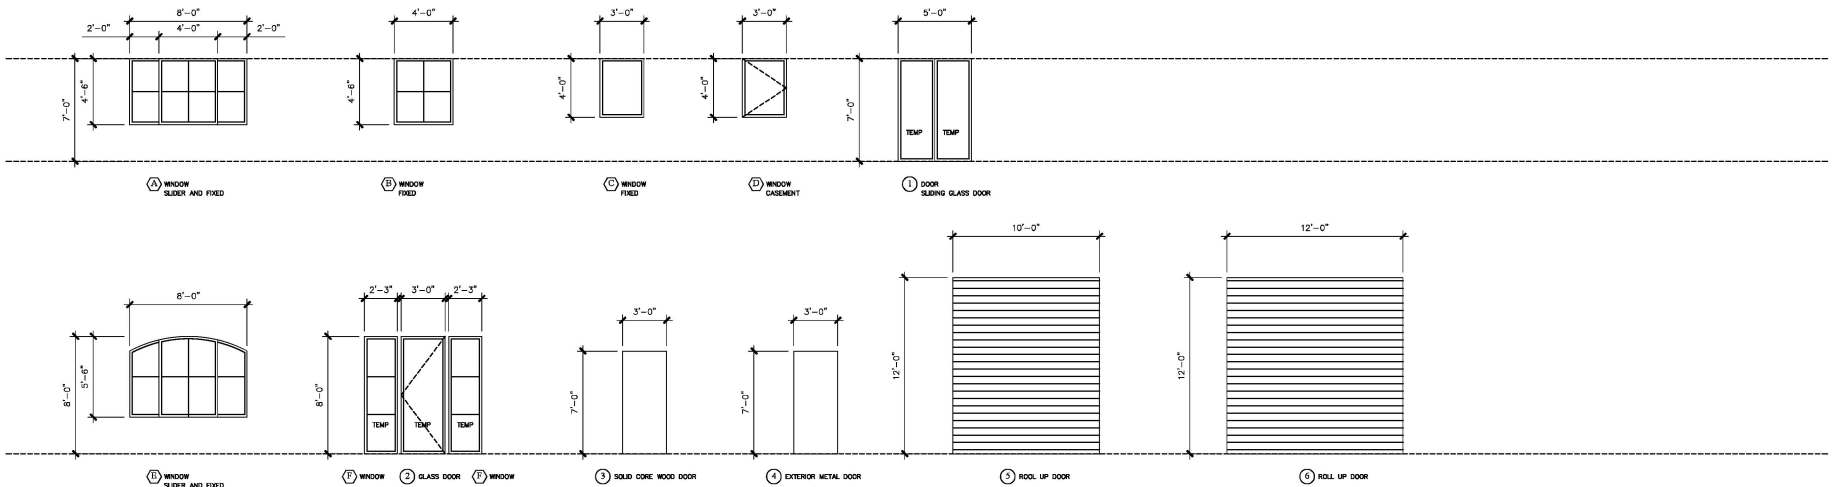

Copyright  
  
 Revisions  
 1-23-2023  
 BUILDING REVISION  
 IVAN M. LUKRICH  
 ARCHITECT  
 P.O. BOX 1048  
 SANTA ROSA, CA 95402  
 VOICE: 707/533-8281 FAX: 707/533-0171  
 EARTH DESIGN GROUP  
 ANIM OFFICE  
 ANIM ORLANDO  
 650A FRONT STREET  
 FOREST HILLS, CALIFORNIA  
 SCHEDULES  
 Job Number  
 EDMAN  
 Drawn By  
 JML  
 Scale  
 1/4" = 1'-0"  
 Date  
 10-14-2022  
 Sheet Number  
 A6  
 of