


NORTH ELEVATION



EAST ELEVATION

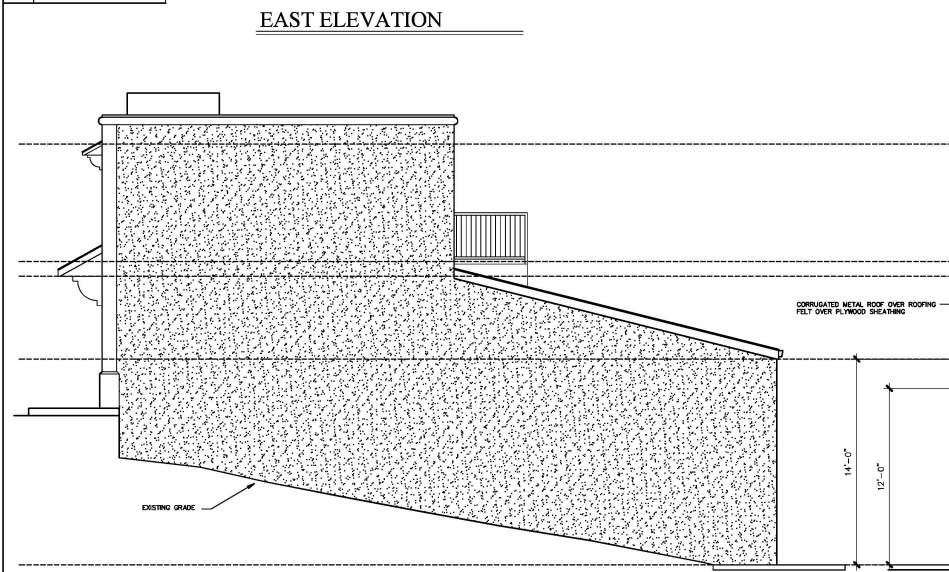

WEST ELEVATION



SOUTH ELEVATION



Revisions  
 1-25-2023  
 BUILDING REVISION

**IVAN M. LUKRICH**  
 ARCHITECT  
 P.O. BOX 1042, SANTA ROSA, CA 95402  
 VOICE: 707/533-1251 FAX: 707/533-2012

**EARTH DESIGN GROUP**  
 ARCHITECTS  
 6504 PINEY STREET  
 FOREST HILLS, CALIFORNIA

**EXTERIOR ELEVATIONS**

Job Number  
 EDMAN

Drawn By  
 IML

Scale  
 1/4" = 1'-0"

Date  
 10-14-2022

Sheet Number

**A4**

of