
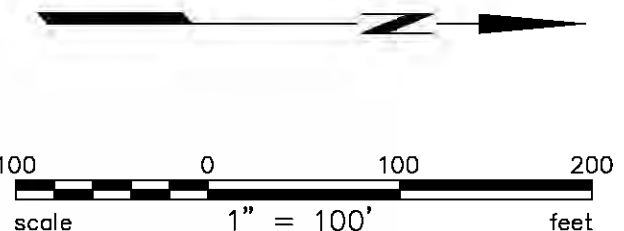


BARELLA
APN 045-013-001

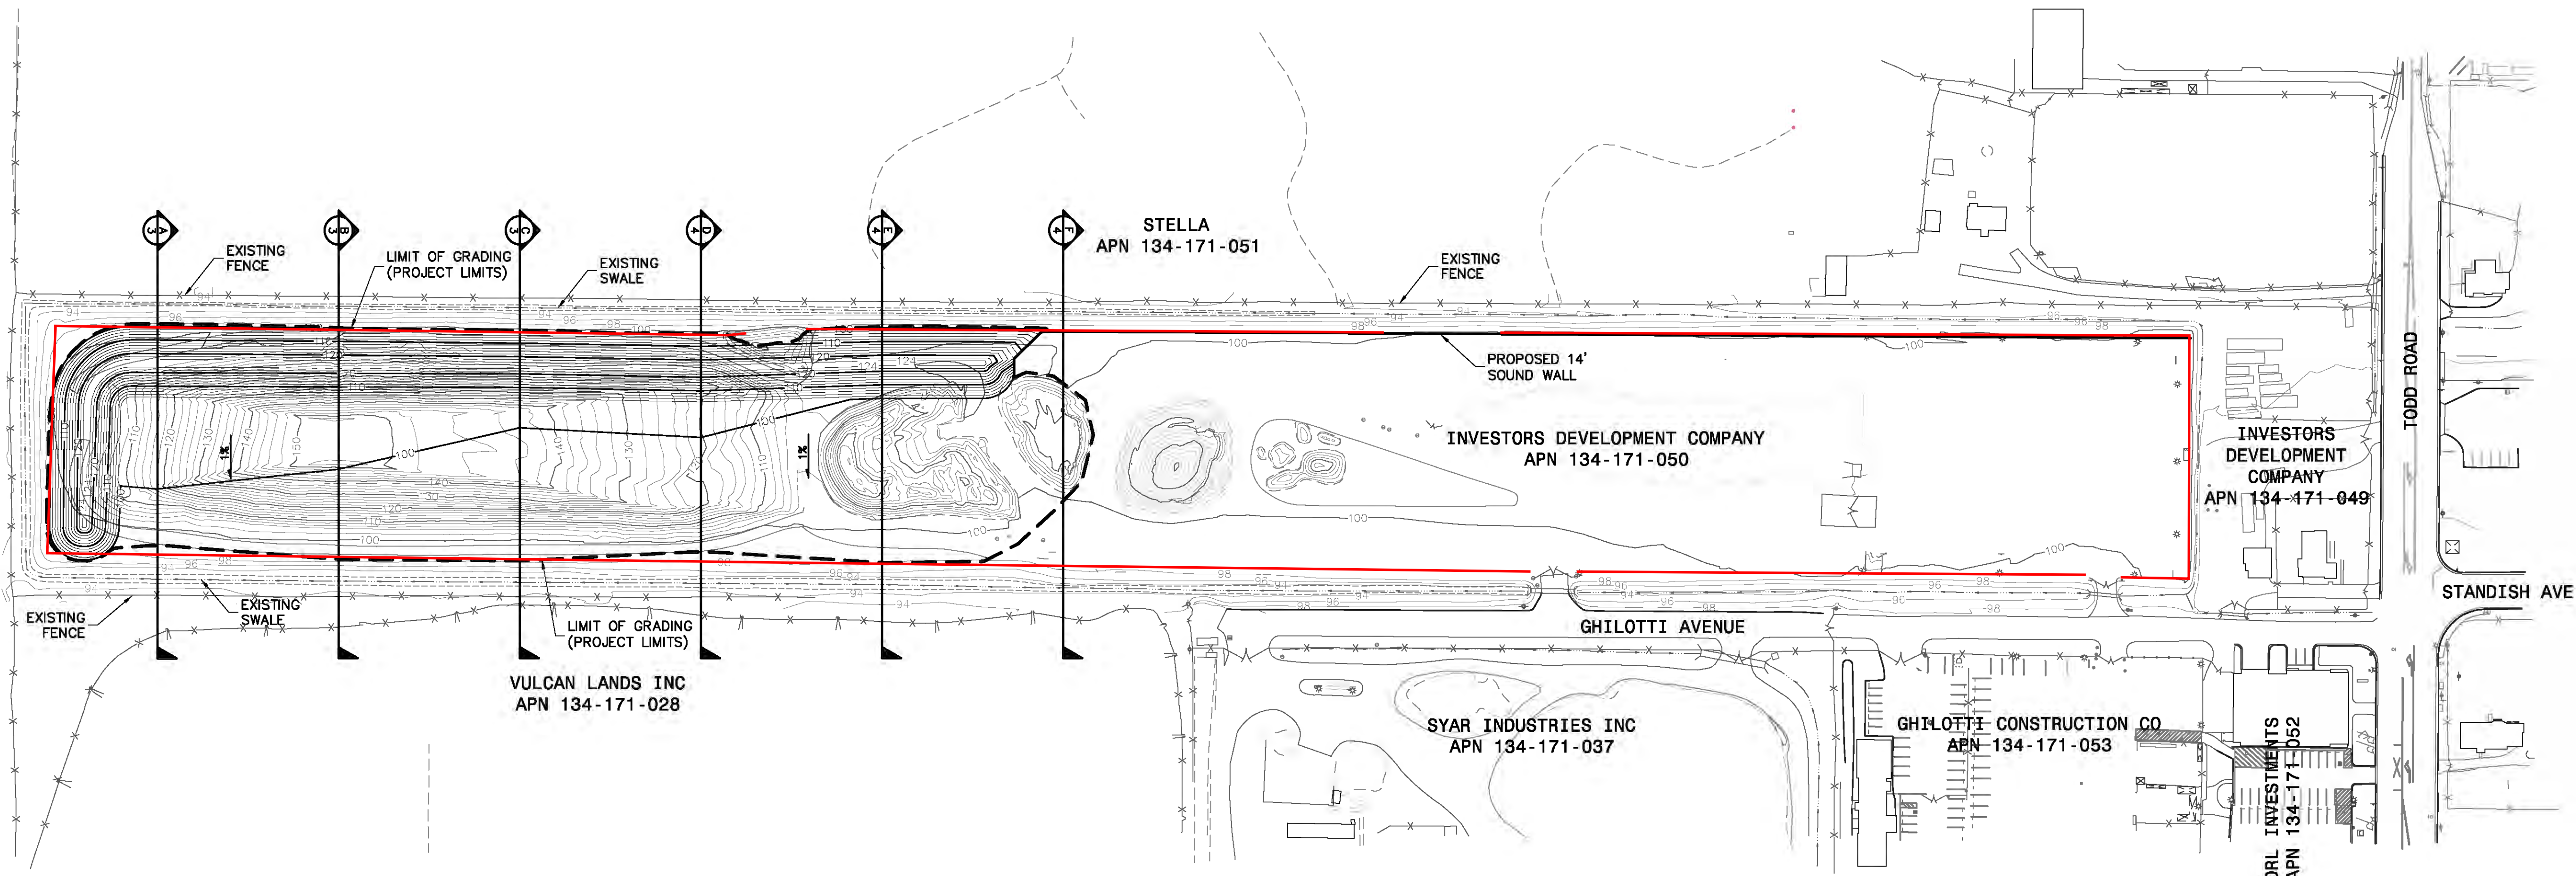

GRADING PLAN

GHILOTTI CONSTRUCTION COMPANY
 APN 134-171-050
 304 TODD ROAD
 CITY OF SANTA ROSA, CALIFORNIA
 MARCH 18, 2021



PREPARED BY



200 4th STREET
 SUITE 300
 SANTA ROSA, CA 95401
 (707) 583-8500
 www.bkf.com

Plot Mar 18, 2021 at 2:35pm

109099_SITL.dwg COPYRIGHT © 2021 BKF ENGINEERS

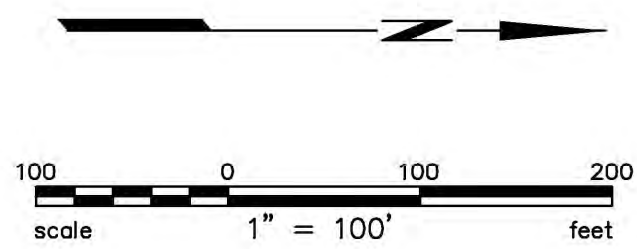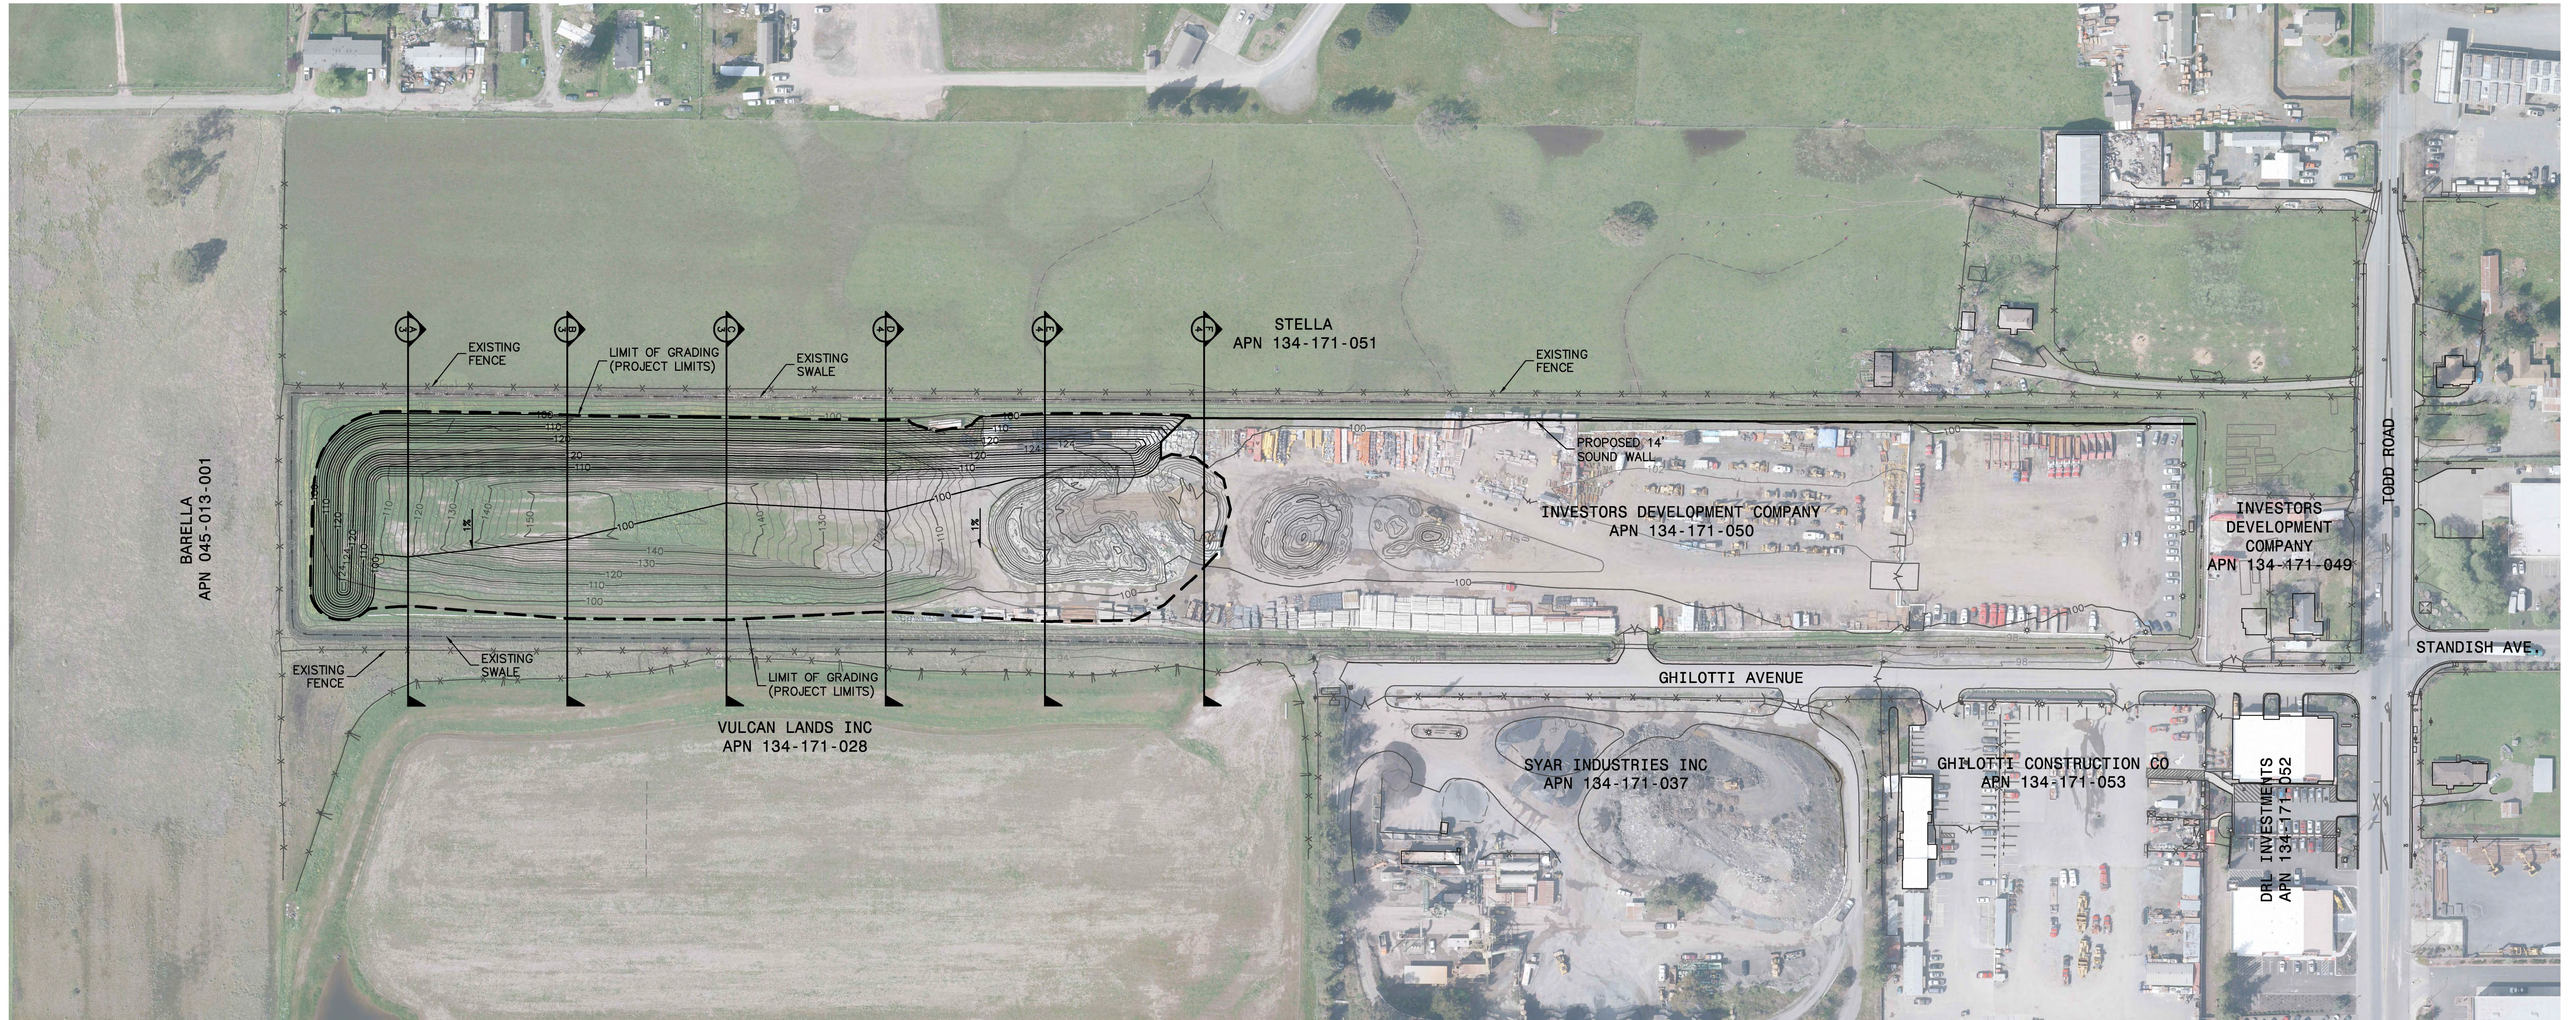

GRADING PLAN


GHILOTTI CONSTRUCTION COMPANY
APN 134-171-050

304 TODD ROAD
CITY OF SANTA ROSA, CALIFORNIA

MARCH 18, 2021


PREPARED BY



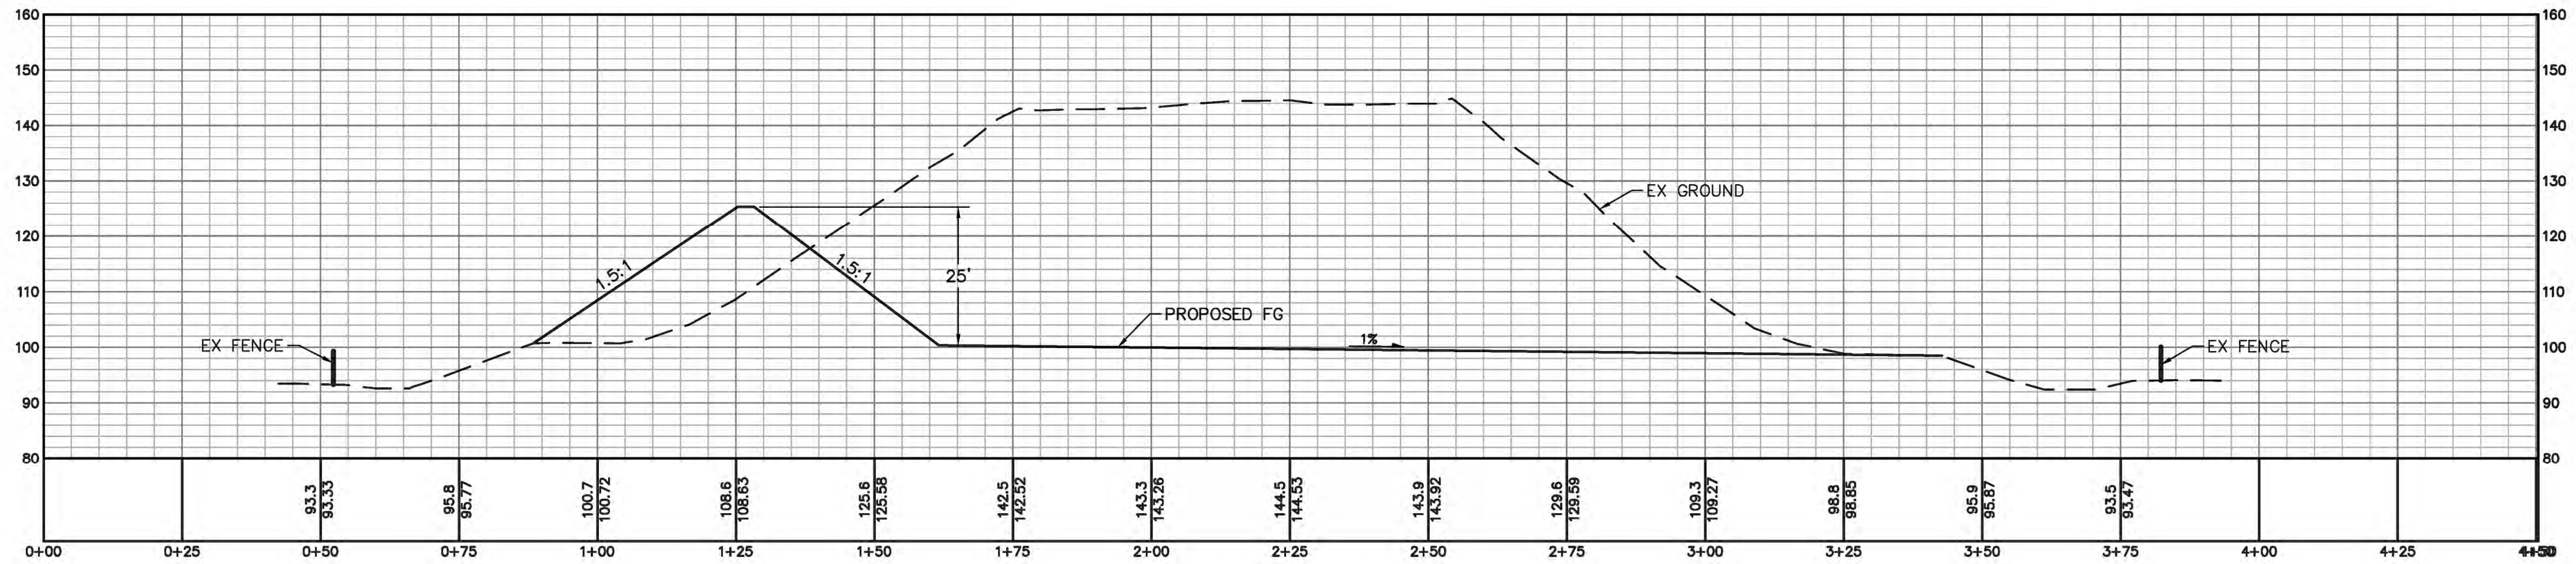


Section C

H: 1"=100'
V: 1"=100'

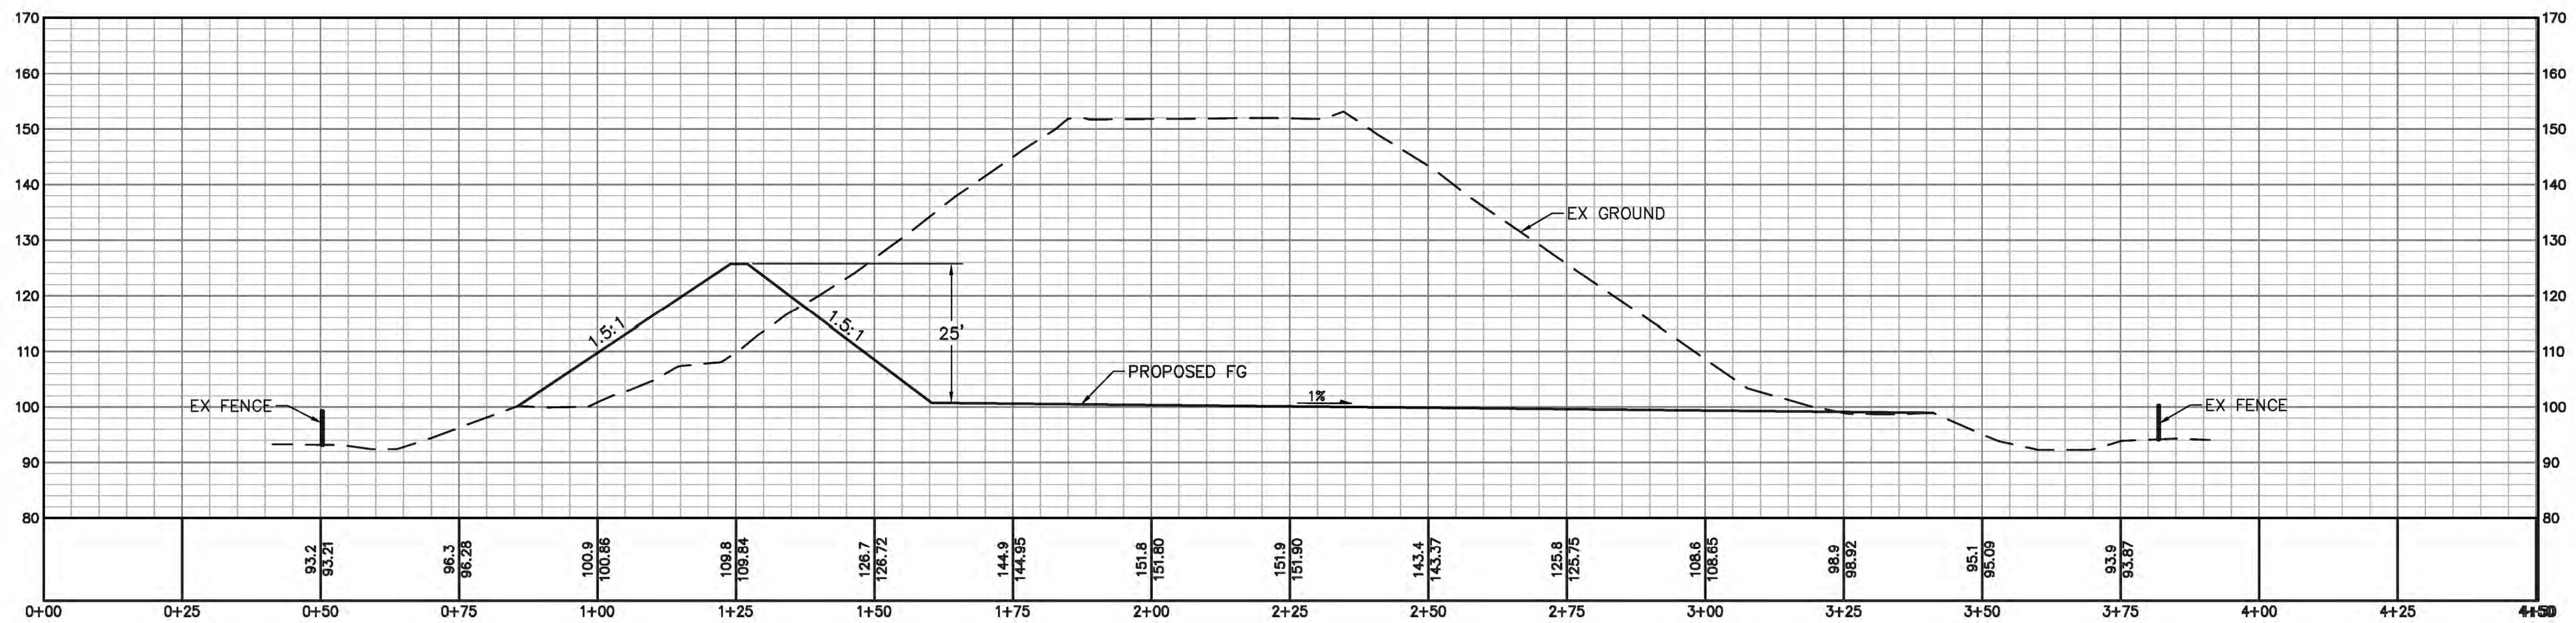

Section B

H: 1"=100'
V: 1"=100'

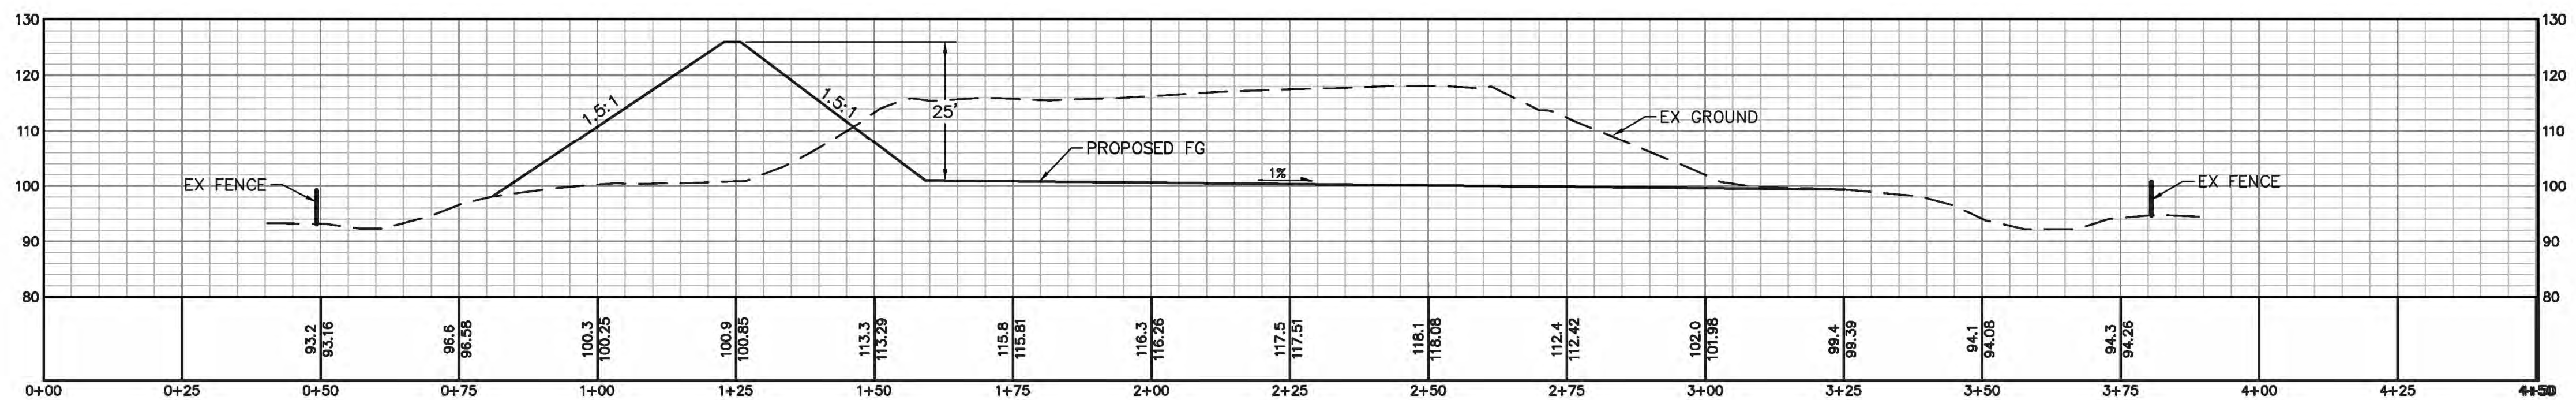


Section A

H: 1"=100'
V: 1"=100'


GRADING PLAN
 GHILOTTI CONSTRUCTION COMPANY
 APN 134-171-050
 304 TODD ROAD
 CITY OF SANTA ROSA, CALIFORNIA
 MARCH 18, 2021



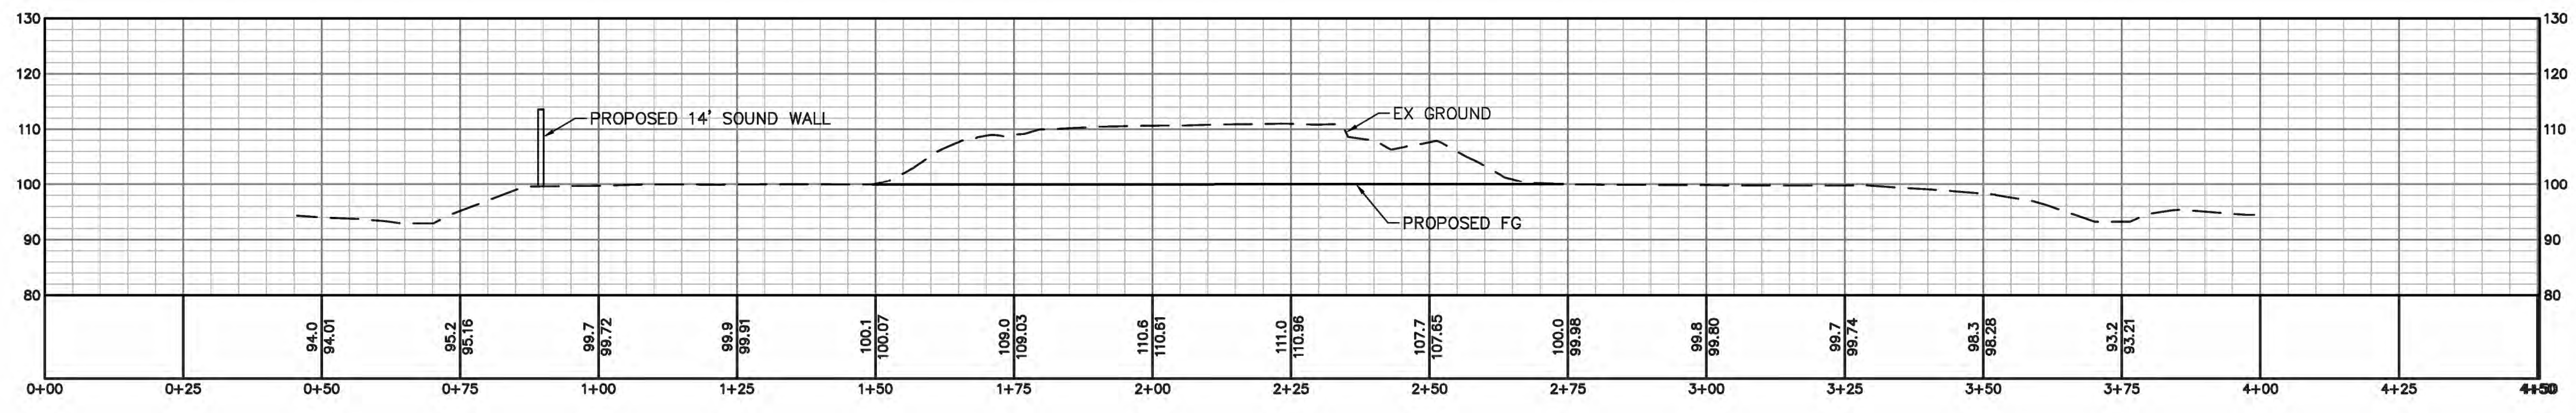


Section F

H: 1"=100'
V: 1"=100'

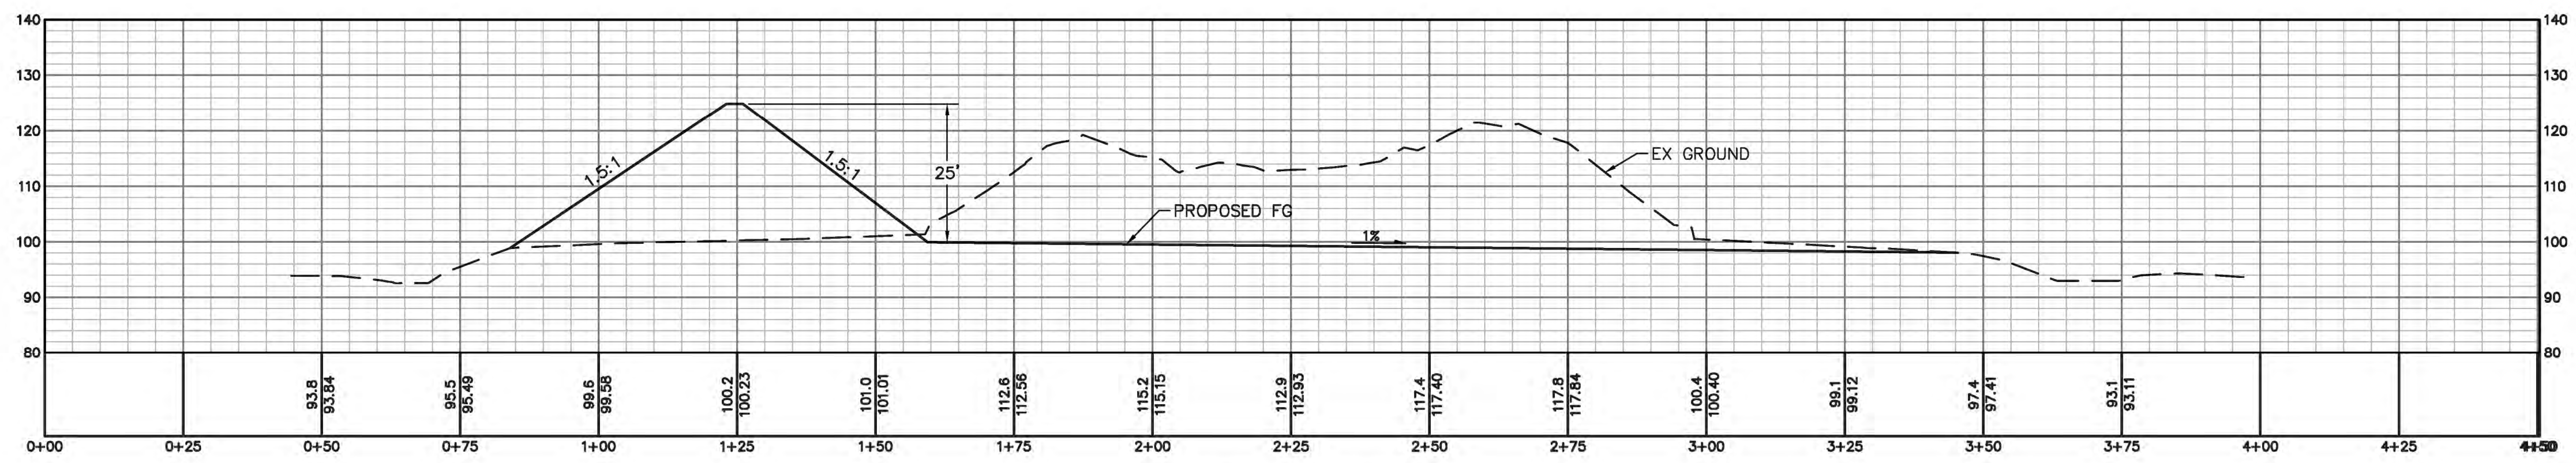

Section E

H: 1"=100'
V: 1"=100'

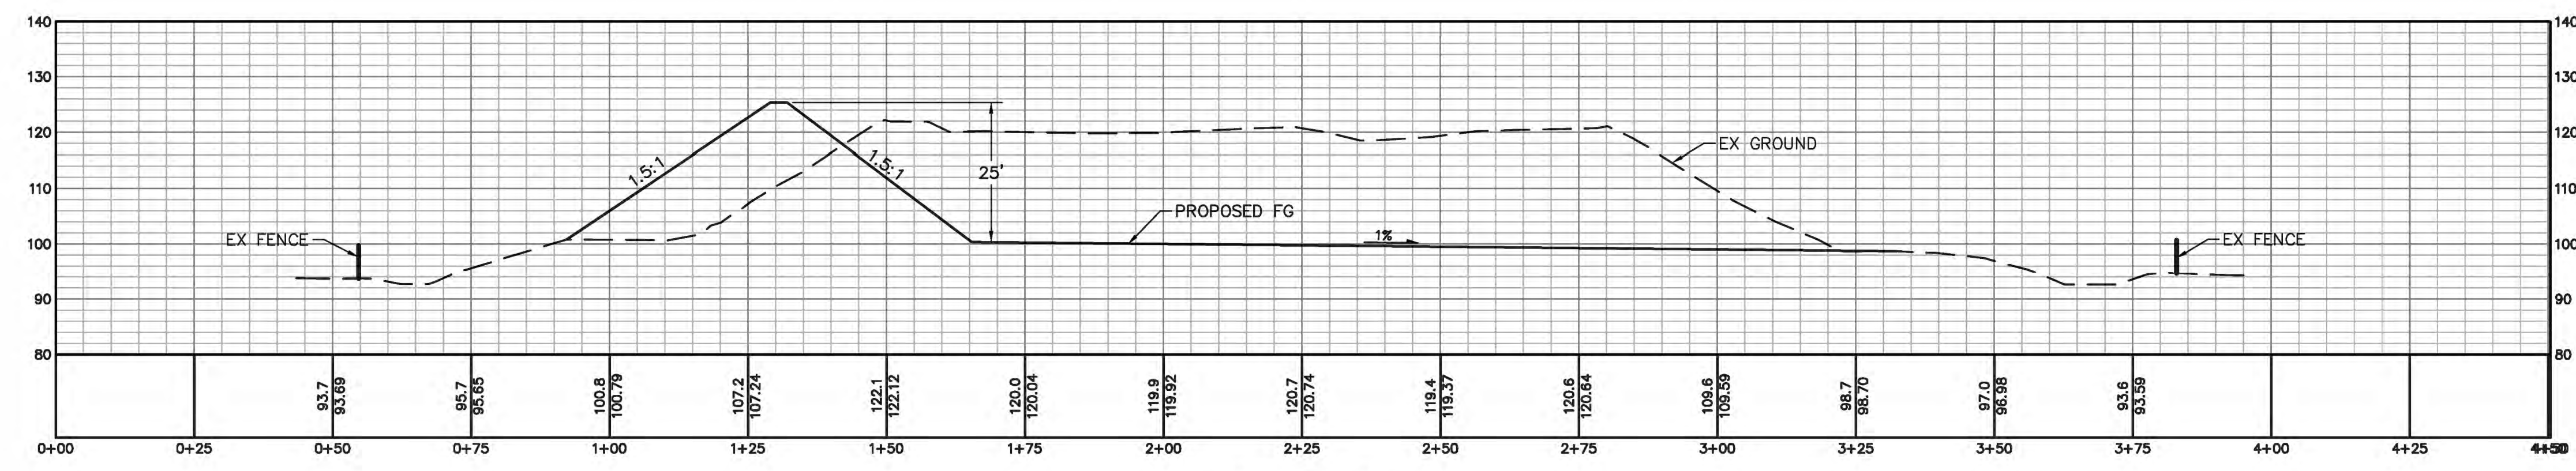

Section D

H: 1"=100'
V: 1"=100'

GRADING PLAN
 GHILOTTI CONSTRUCTION COMPANY
 APN 134-171-050
 304 TODD ROAD
 CITY OF SANTA ROSA, CALIFORNIA
 MARCH 18, 2021

