

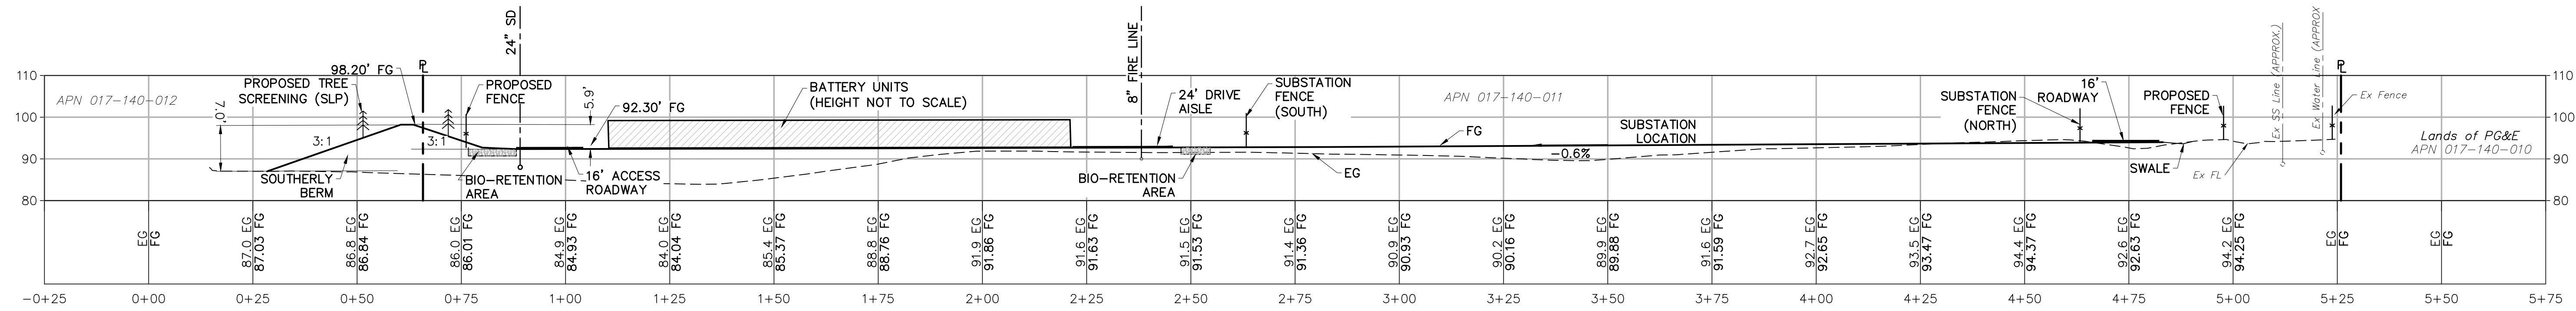
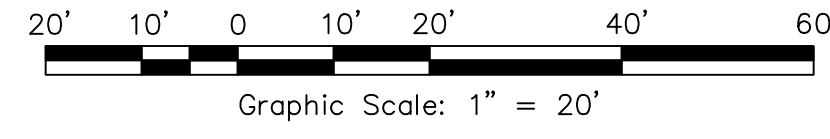


SECTION A1

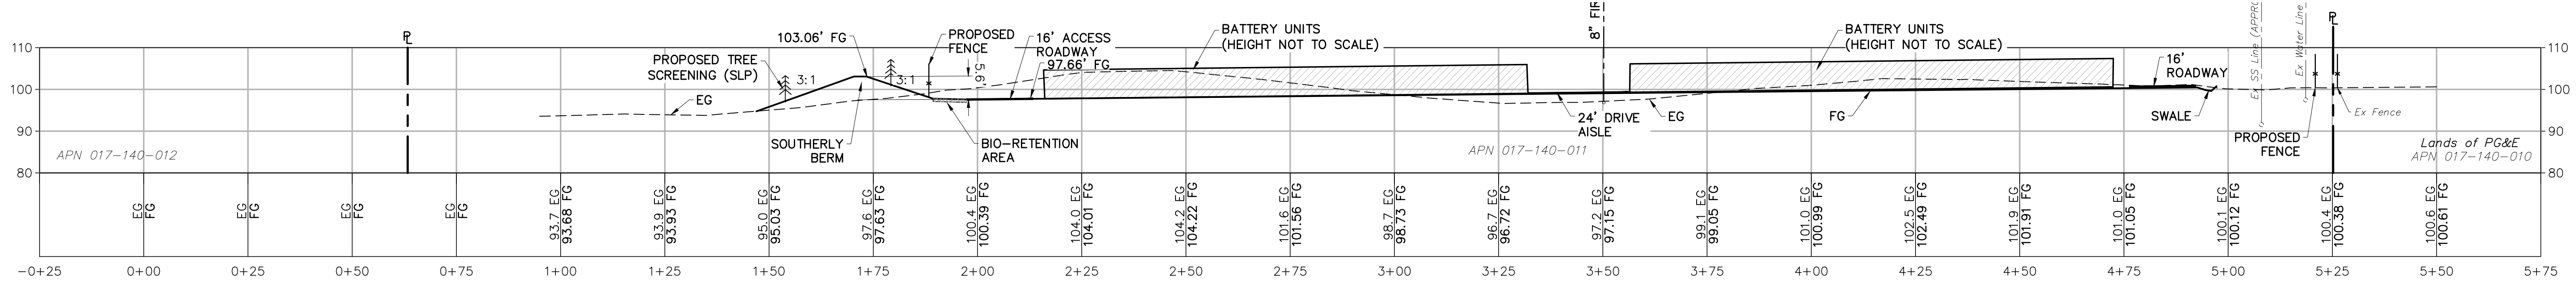

SECTION A2

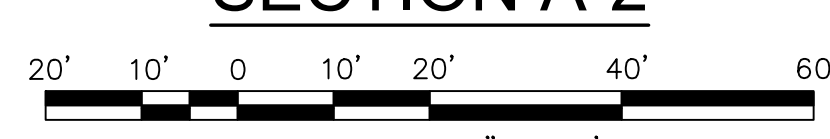


SECTION B



No.	Date	Description	Approved

adobe associates, inc.
 civil engineering | land surveying | wastewater
 1220 N. Dutton Ave. Suite 200, CA 95401
 P: (707) 541-2300 F: (707) 541-2301
 Website: www.adobeinc.com
 *A Service You Can Count On!


Preliminary
 David R. Brown, RCE 41833
 My license expires 3/31/2024

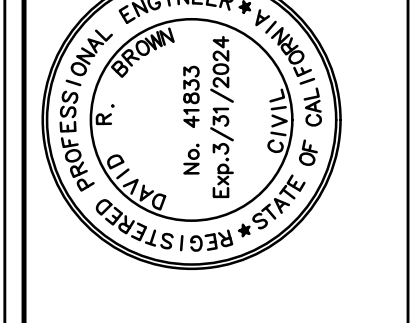


NORTH BAY ENERGY STORAGE
SITE SECTIONS
 1901 Frates Road
 Petaluma, California
 APN 017-140-011 & 012, 017-050-006

SCALE: AS SHOWN
 Date: June 29, 2022
 Design by: ZR, DL
 Drawn by: DL
 Checked by: DRB


Sheet
C1.1
 2 of 8 Sheets
 Job 20355

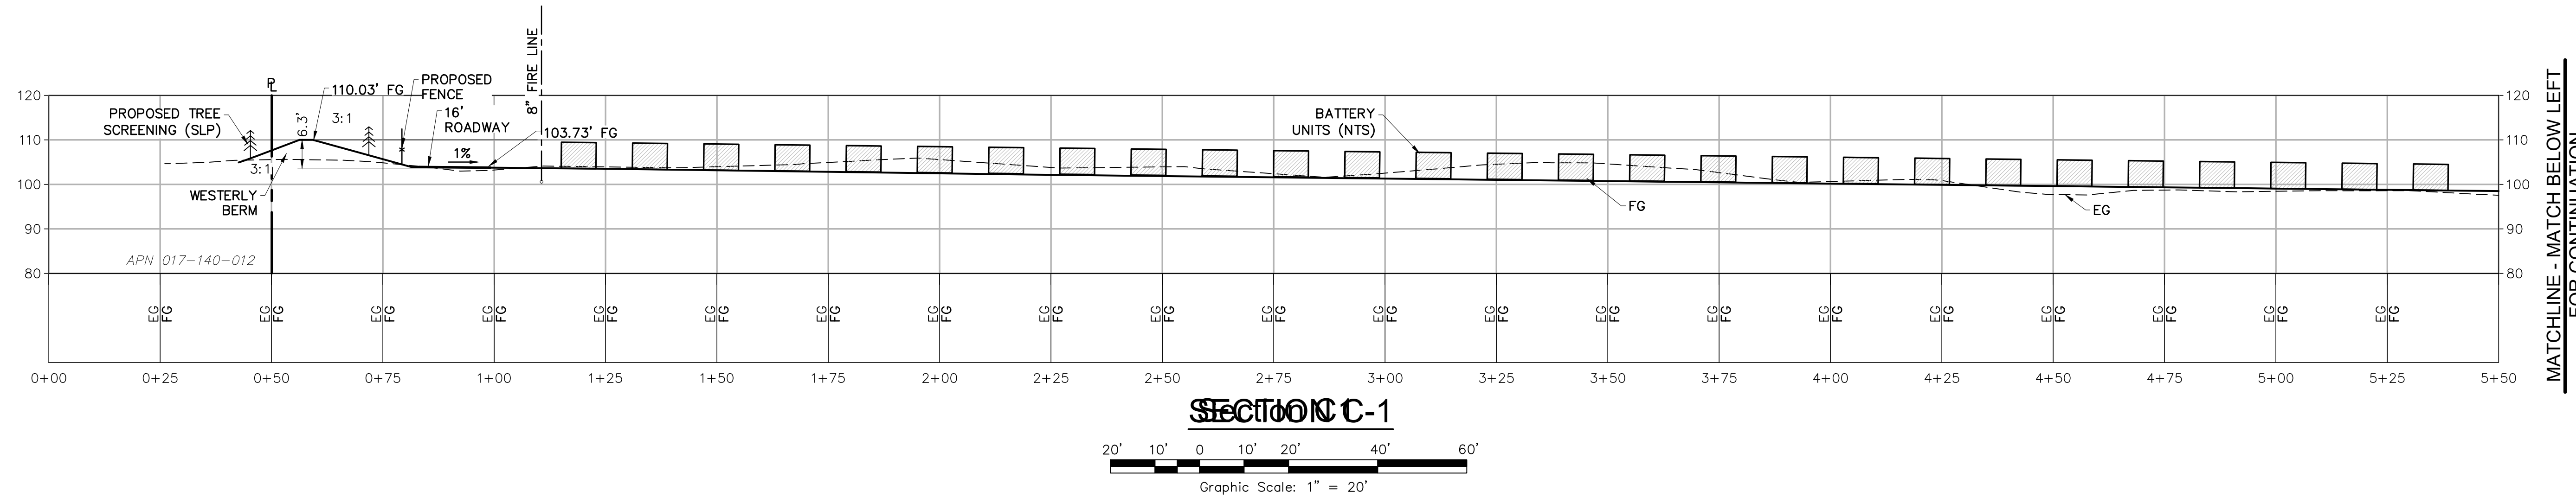

SECTION C-1
 20' 10' 0 10' 20' 40' 60'
 Graphic Scale: 1" = 20'

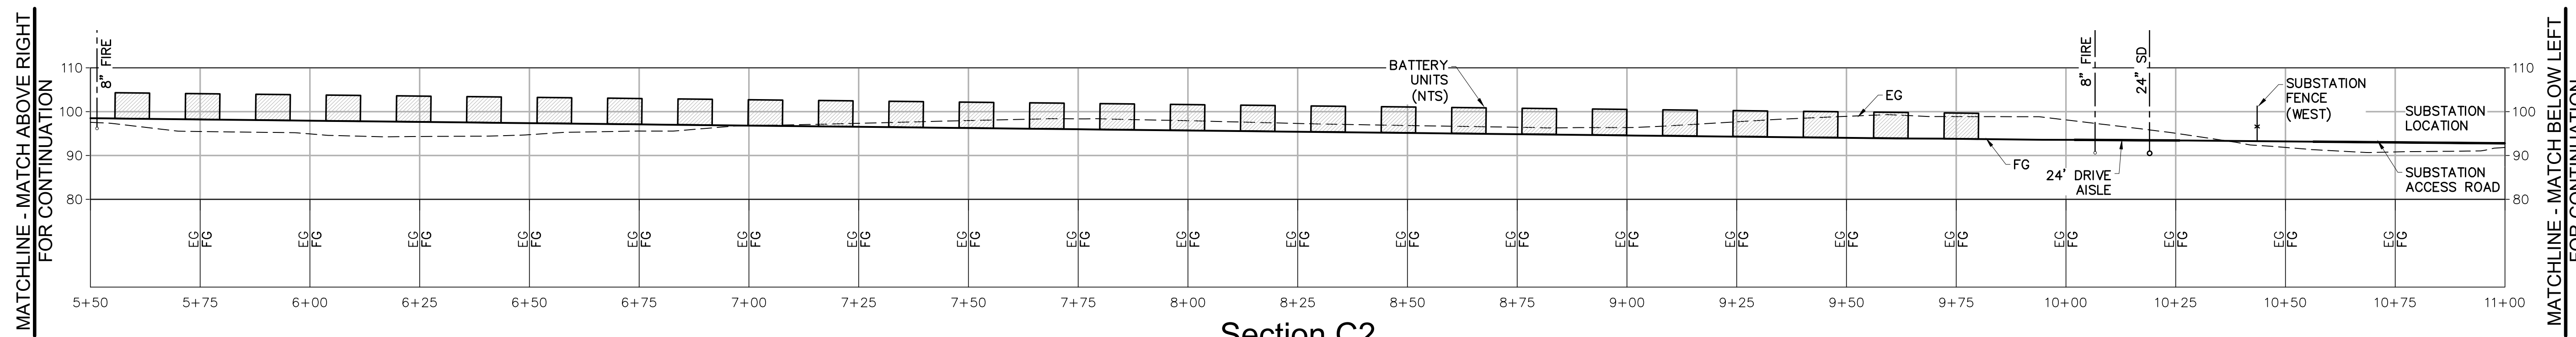

Section C2
SECTION C-2
 20' 10' 0 10' 20' 40' 60'
 Graphic Scale: 1" = 20'

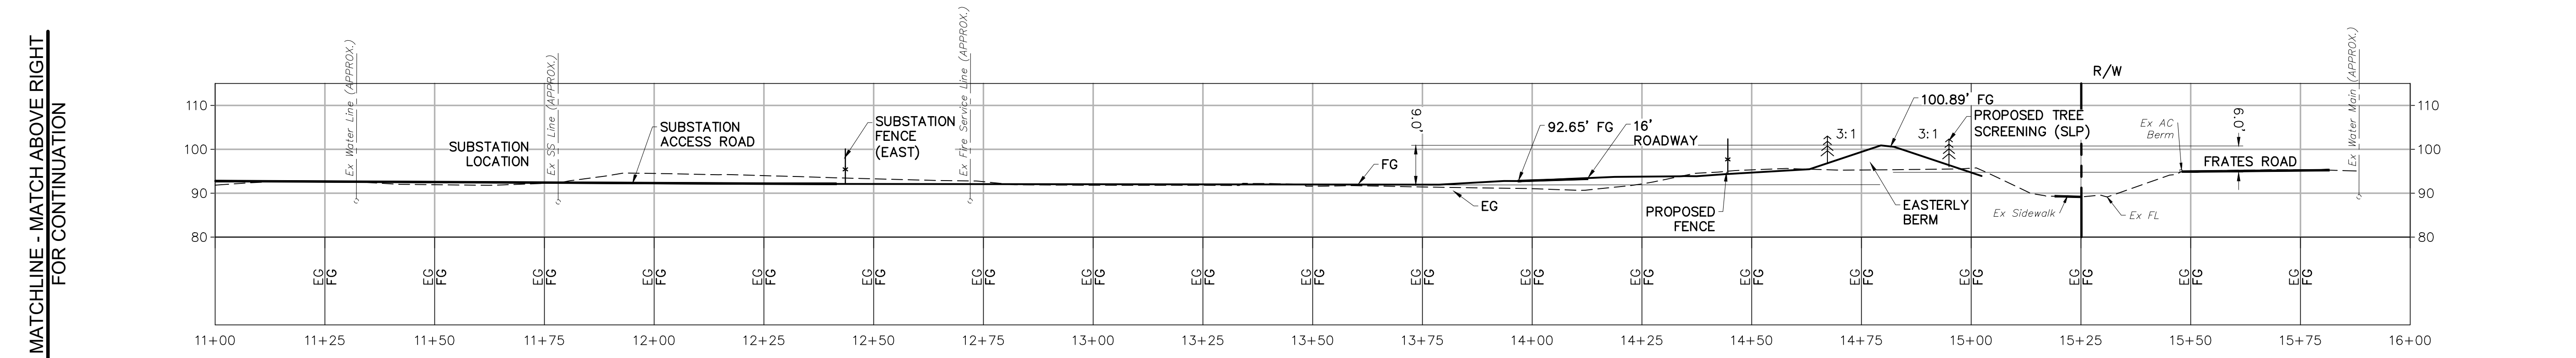

SECTION C-3
 20' 10' 0 10' 20' 40' 60'
 Graphic Scale: 1" = 20'

No.	Date	Description	Revisions

adobe associates, inc.
 civil engineering | land surveying | wastewater
 1220 N. Dutton Ave., Suite 200, CA 95401
 P: (707) 541-2300 F: (707) 541-2301
 Website: www.adobeinc.com
 "A Service You Can Count On!"

Preliminary
 David R. Brown, RCE 41833
 My license expires 3/31/2024

NORTH BAY ENERGY STORAGE
SITE SECTIONS
 1901 Frates Road
 Petaluma, California
 APN 017-140-011 & 012, 017-050-006

SCALE: AS SHOWN
 Date: June 29, 2022
 Design by: ZR, DL
 Drawn by: DL
 Checked by: DRB