

PJR 128 | 11 - PARKING PLAN

PARKING

PARKING LOTS:

- P1: 92 P5: 65 P9: 12
- P2: 96 P6: 25 P10: 4
- P3: 85 P7: 11 P11: 49
- P4: 108 P8: 11



TOTAL: 558 SPACES

ON-STREET PARALLEL PARKING:

TOTAL: 839 SPACES

Parking Spaces comply with Sonoma County Off-Street Parking Standards

OFF-STREET PARKING DESIGN STANDARDS SONOMA COUNTY PERMIT & RESOURCE MANAGEMENT DEPARTMENT

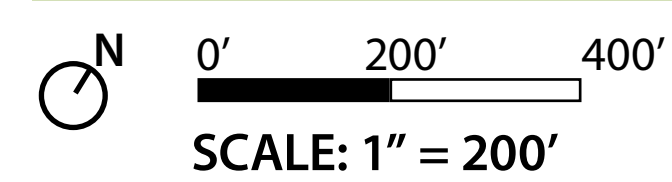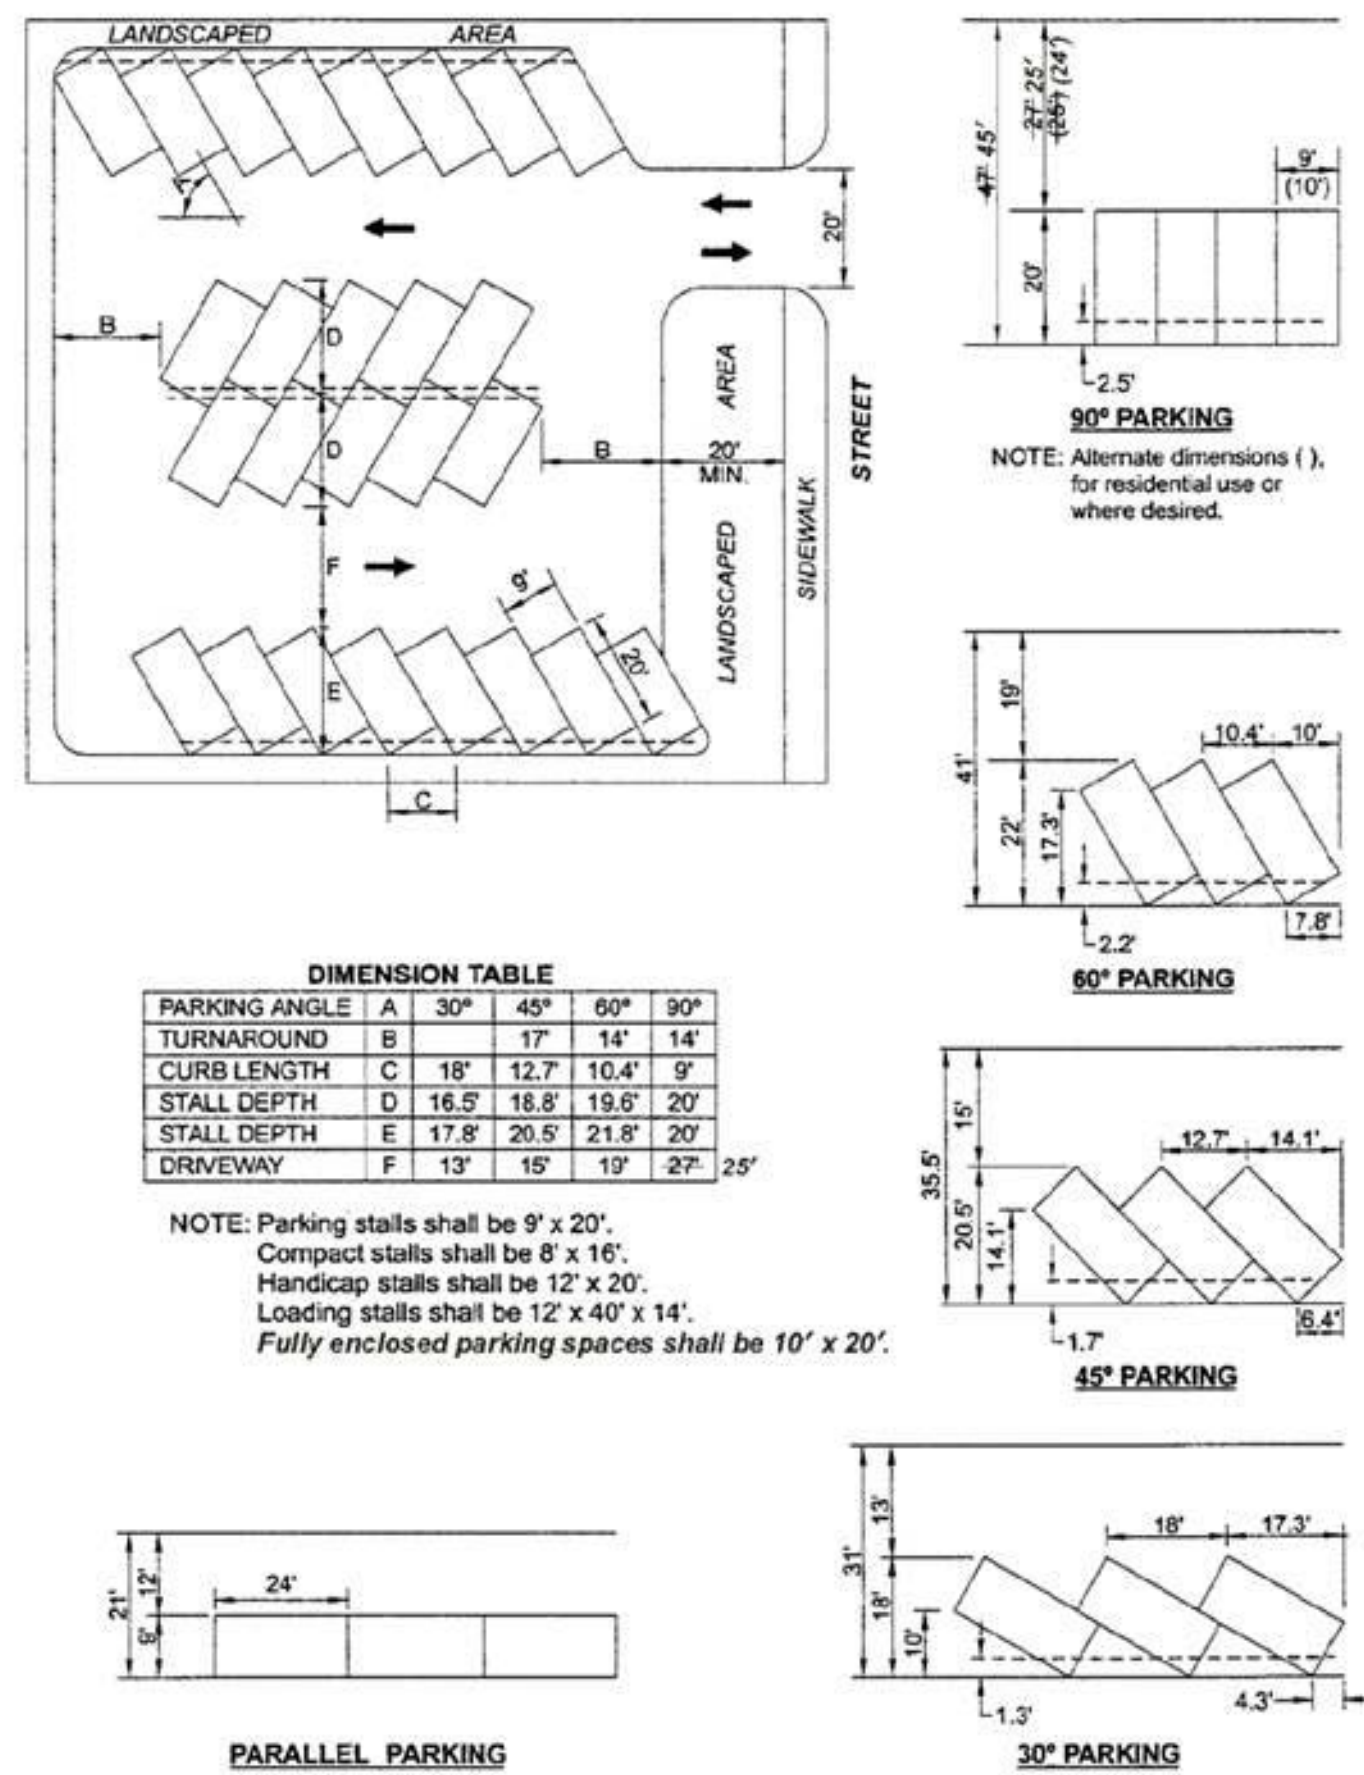

PREPARED BY: OLIN, Landscape Architect

PARKING

PARKING LOTS:

P1: 92	P5: 65	P9: 12
P2: 96	P6: 25	P10: 4
P3: 85	P7: 11	P11: 49
P4: 108	P8: 11	

TOTAL: 558 SPACES

ADA PARKING

P1: 4	P5: 4	P9: 1
P2: 5	P6: 1	P10: 1
P3: 4	P7: 1	P11: 2
P4: 6	P8: 1	


TOTAL: 30 SPACES

EV-READY PARKING



P1: 23	P5: 17	P9: 3
P2: 24	P6: 7	P10: 1
P3: 22	P7: 3	P11: 13
P4: 27	P8: 3	

TOTAL: 143 SPACES

TANDEM PARKING

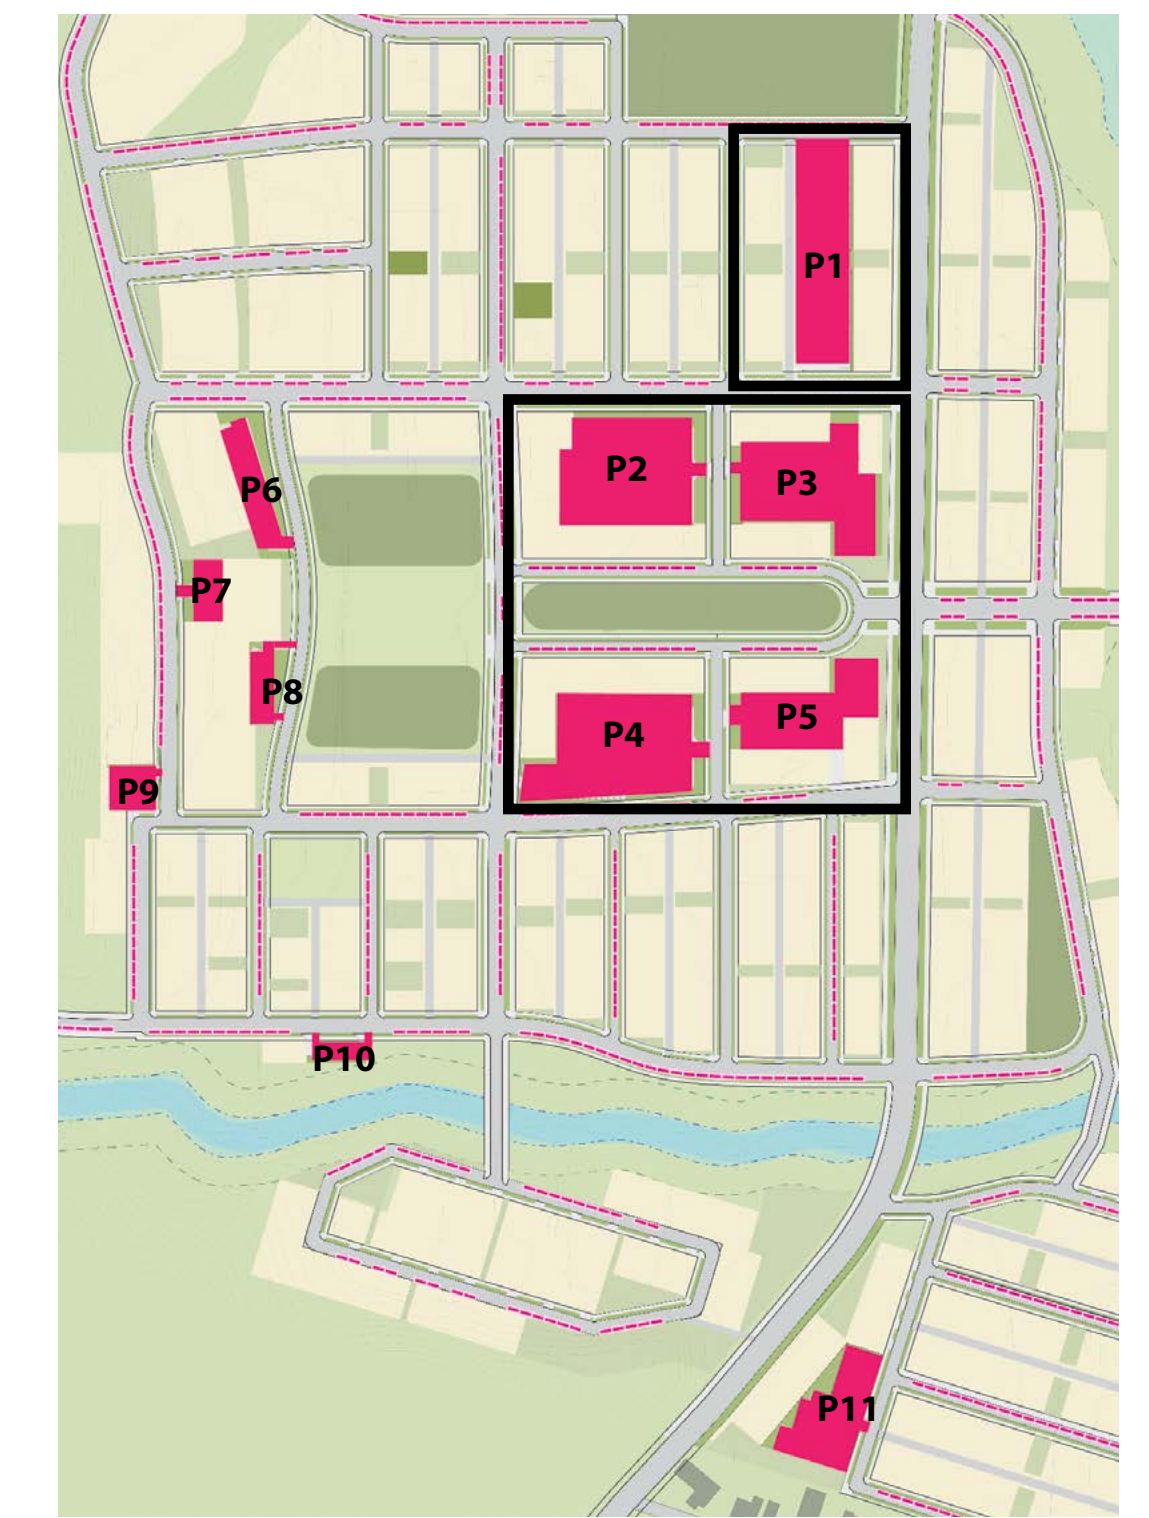

KEY PLAN

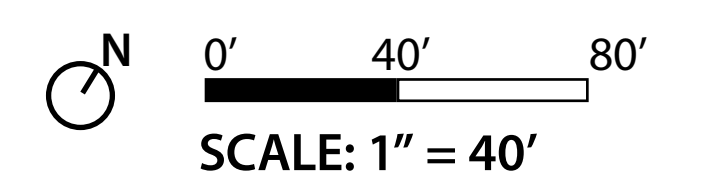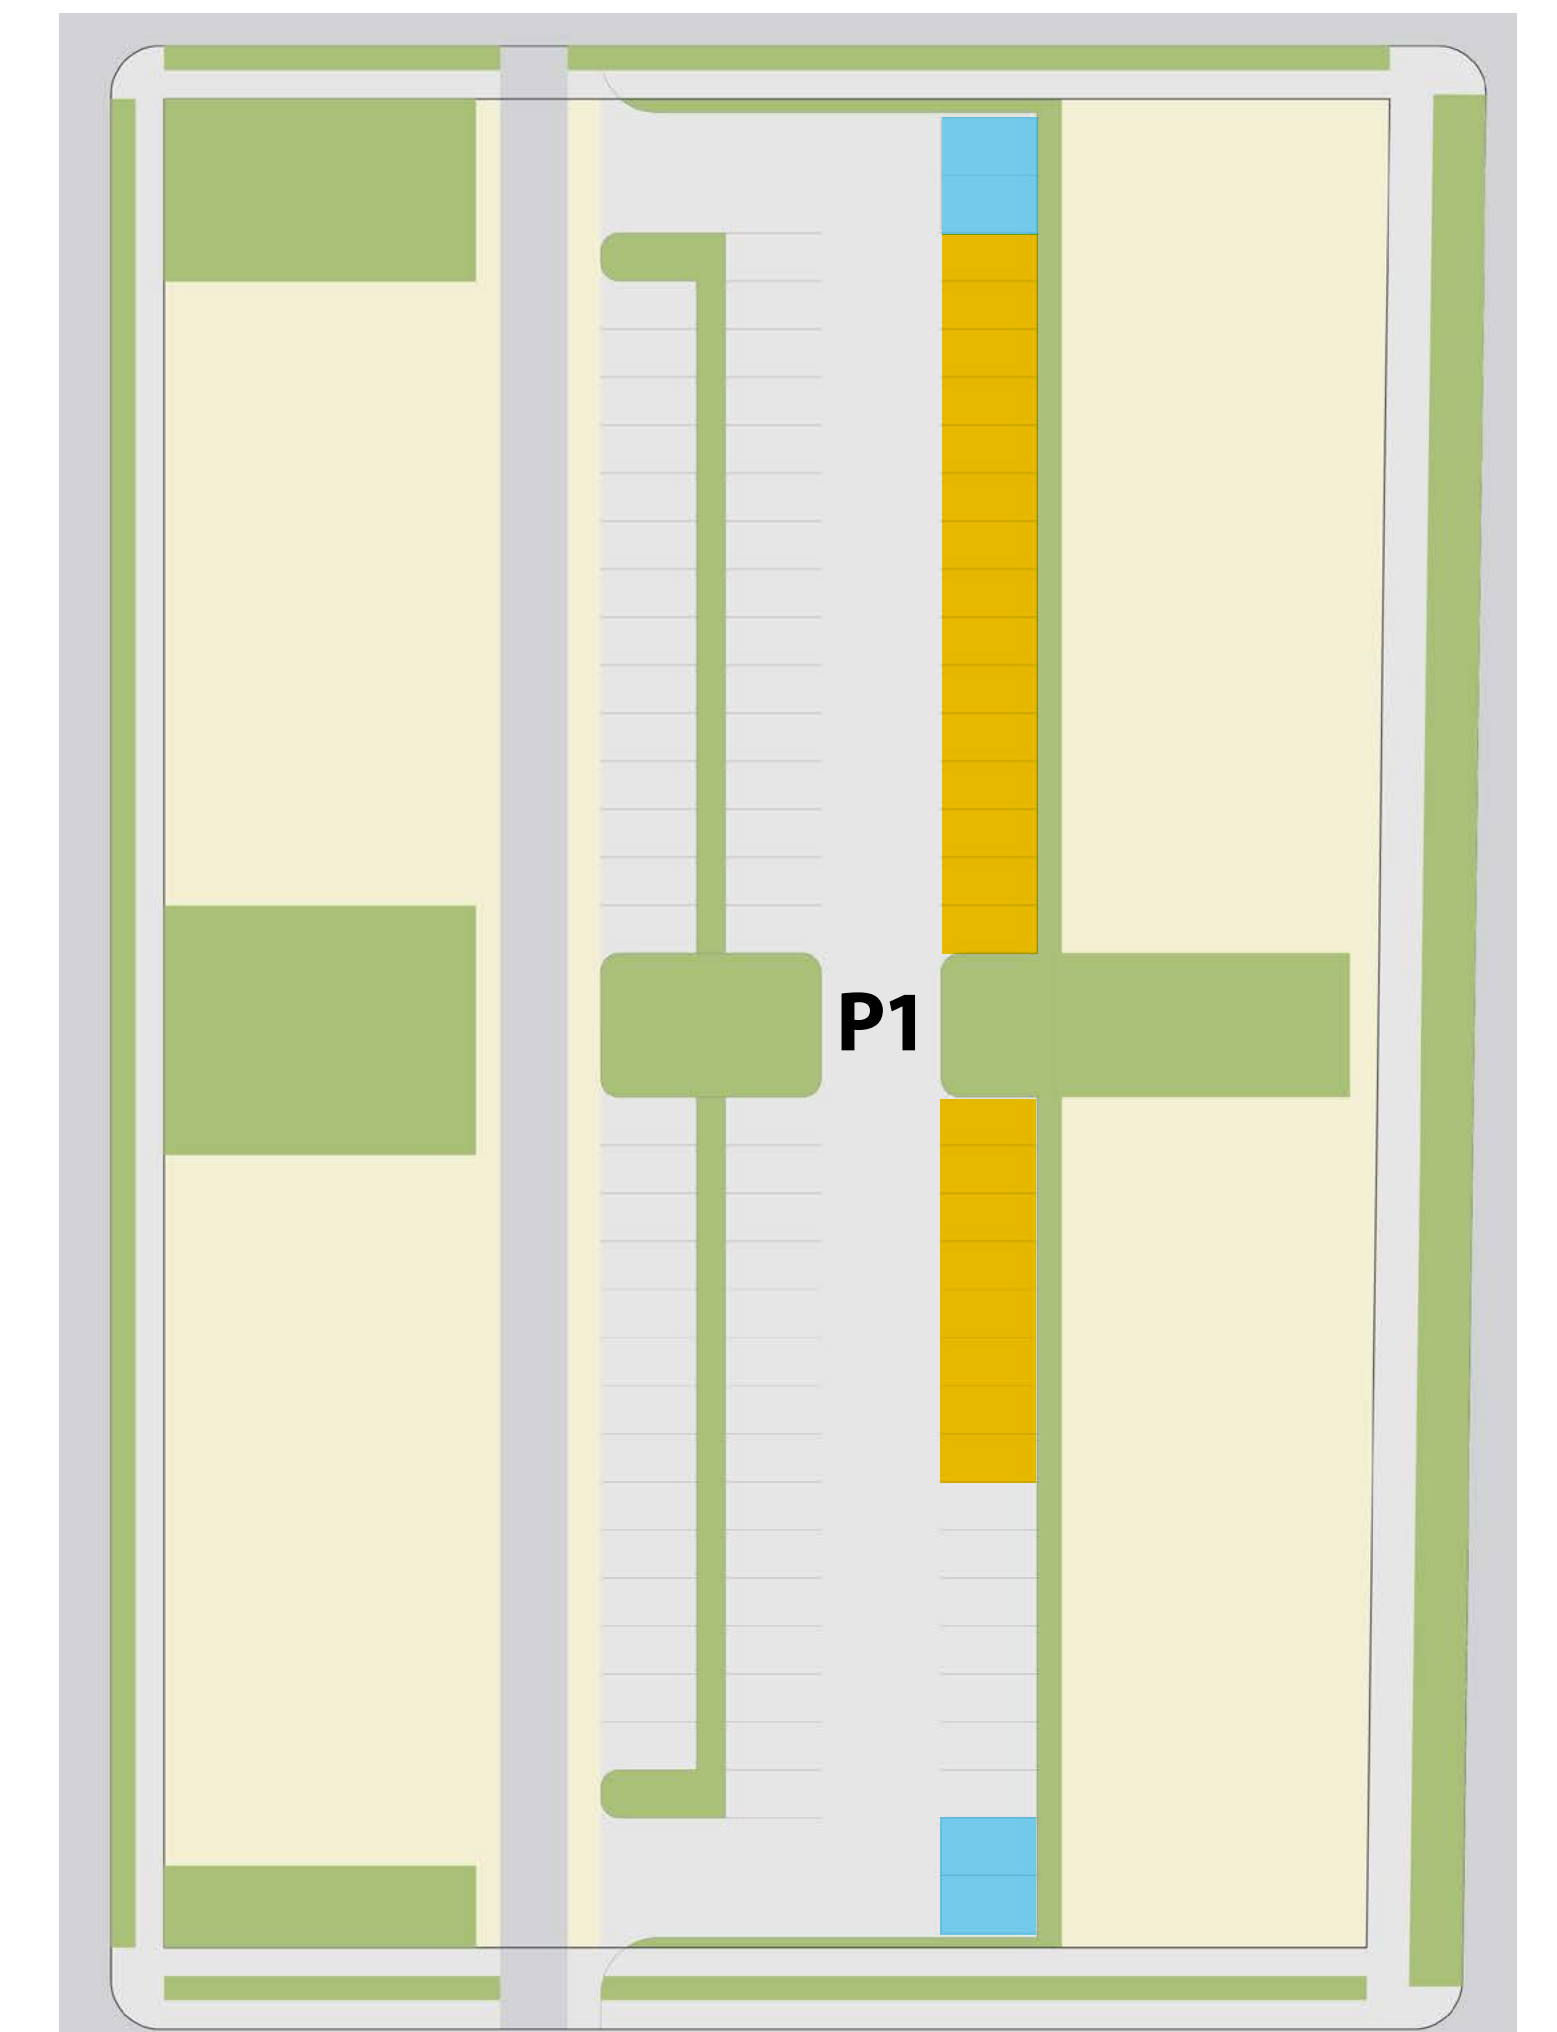

PARKING

■ PARKING LOTS:

P1: 92	P5: 65	P9: 12
P2: 96	P6: 25	P10: 4
P3: 85	P7: 11	P11: 49
P4: 108	P8: 11	

TOTAL: 558 SPACES

■ ADA PARKING





P1: 4	P5: 4	P9: 1
P2: 5	P6: 1	P10: 1
P3: 4	P7: 1	P11: 2
P4: 6	P8: 1	

TOTAL: 30 SPACES

■ EV-READY PARKING

P1: 23	P5: 17	P9: 3
P2: 24	P6: 7	P10: 1
P3: 22	P7: 3	P11: 13
P4: 27	P8: 3	

TOTAL: 143 SPACES

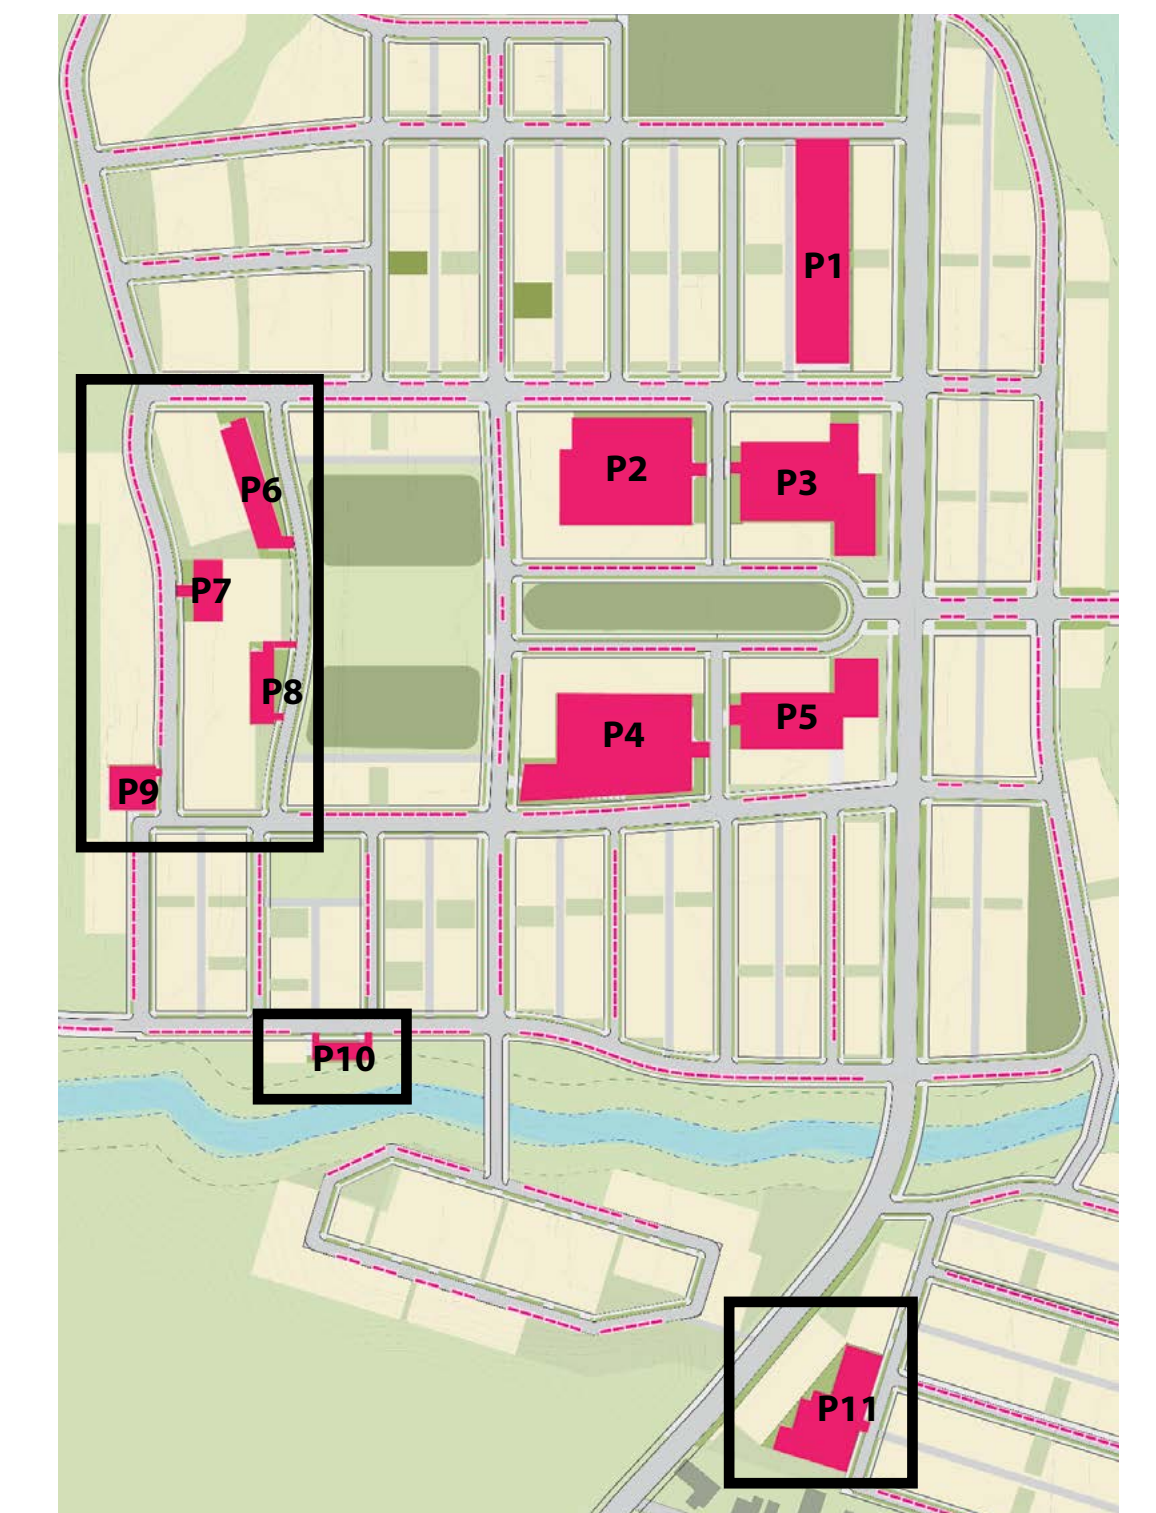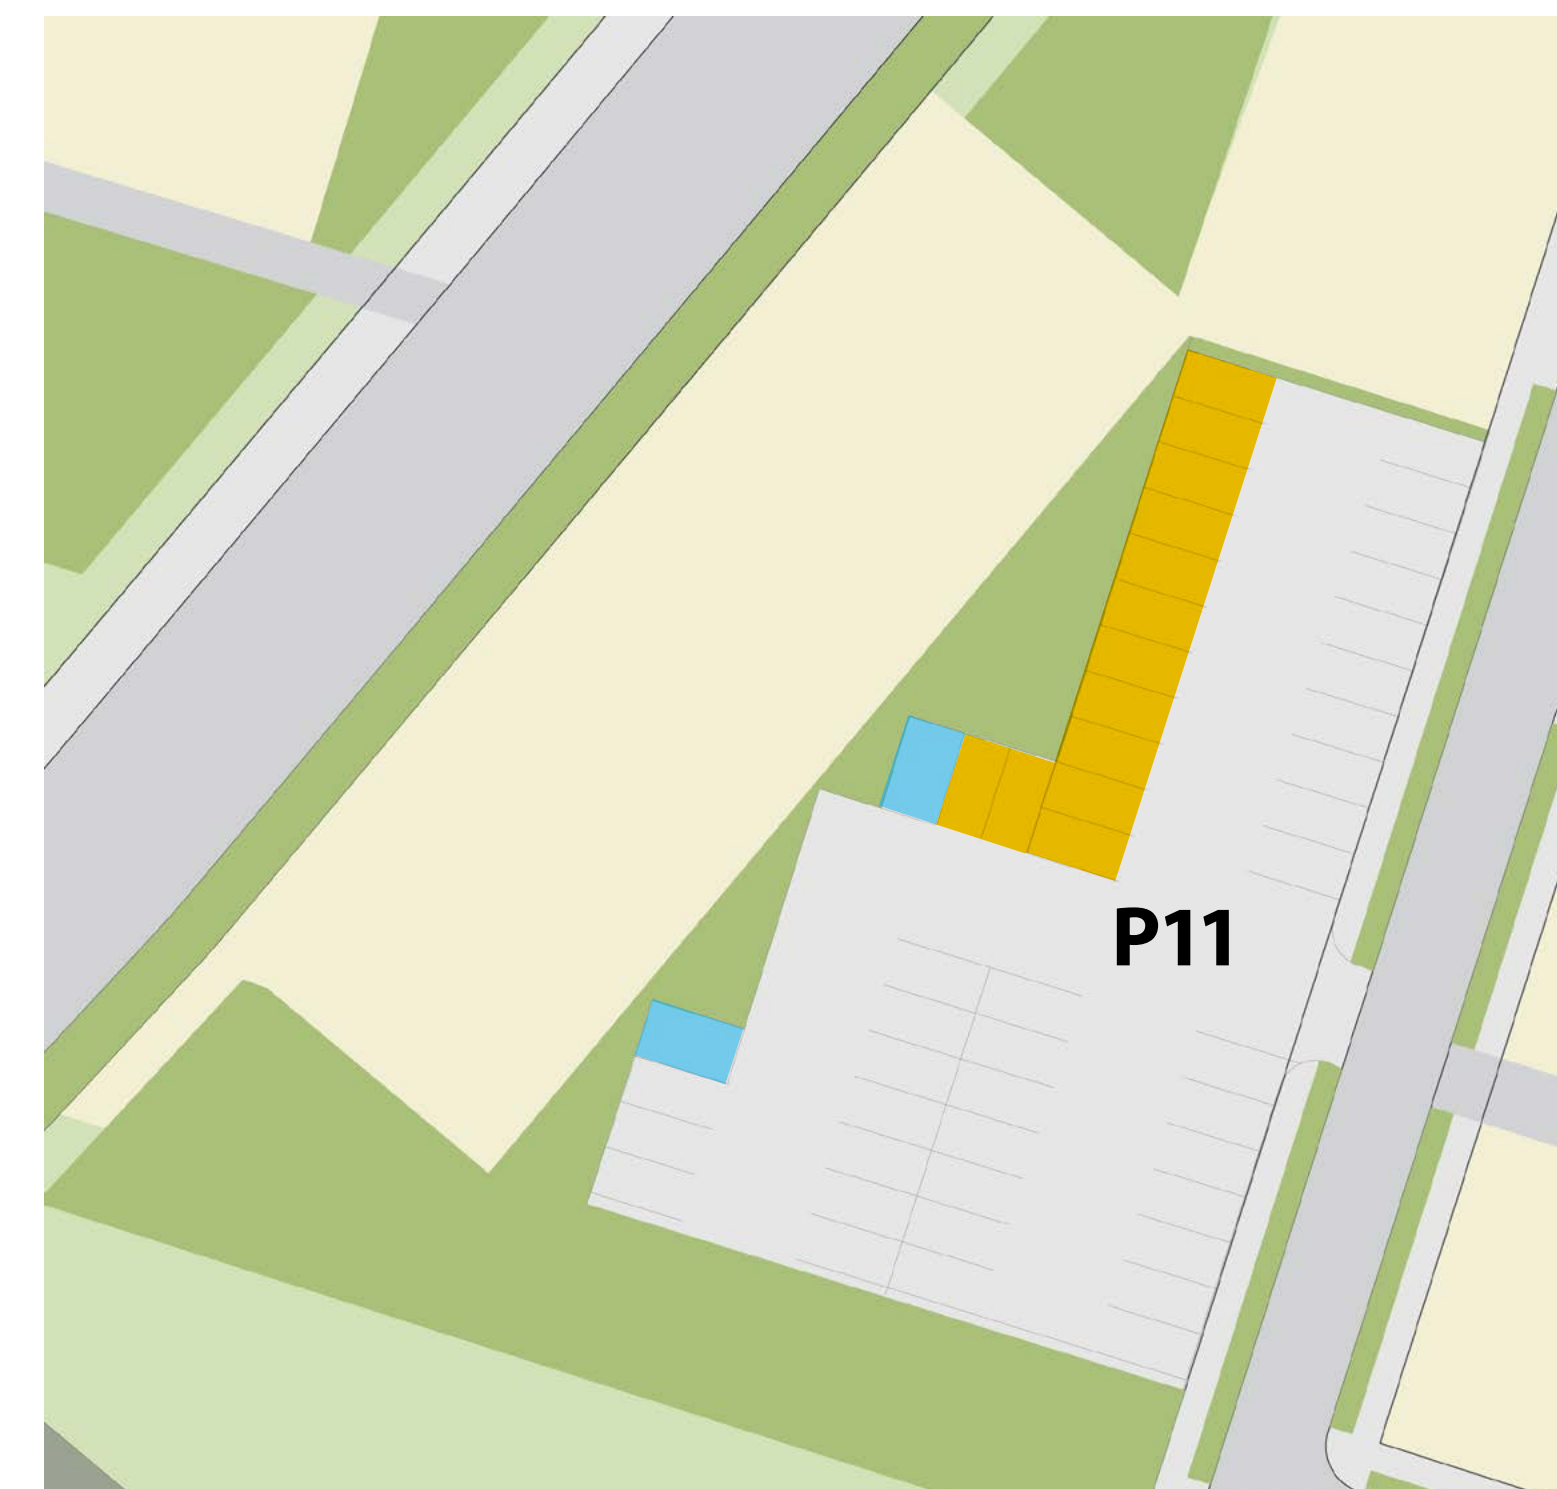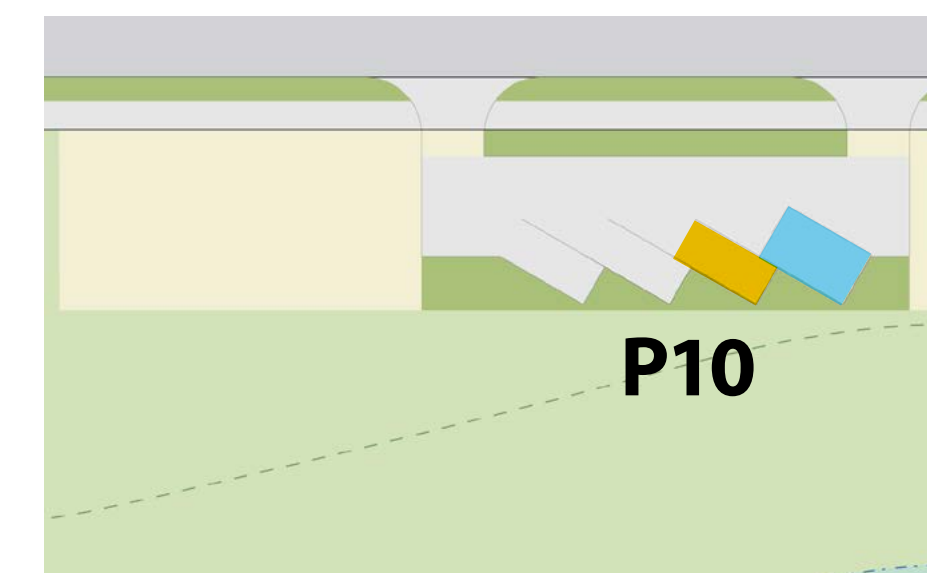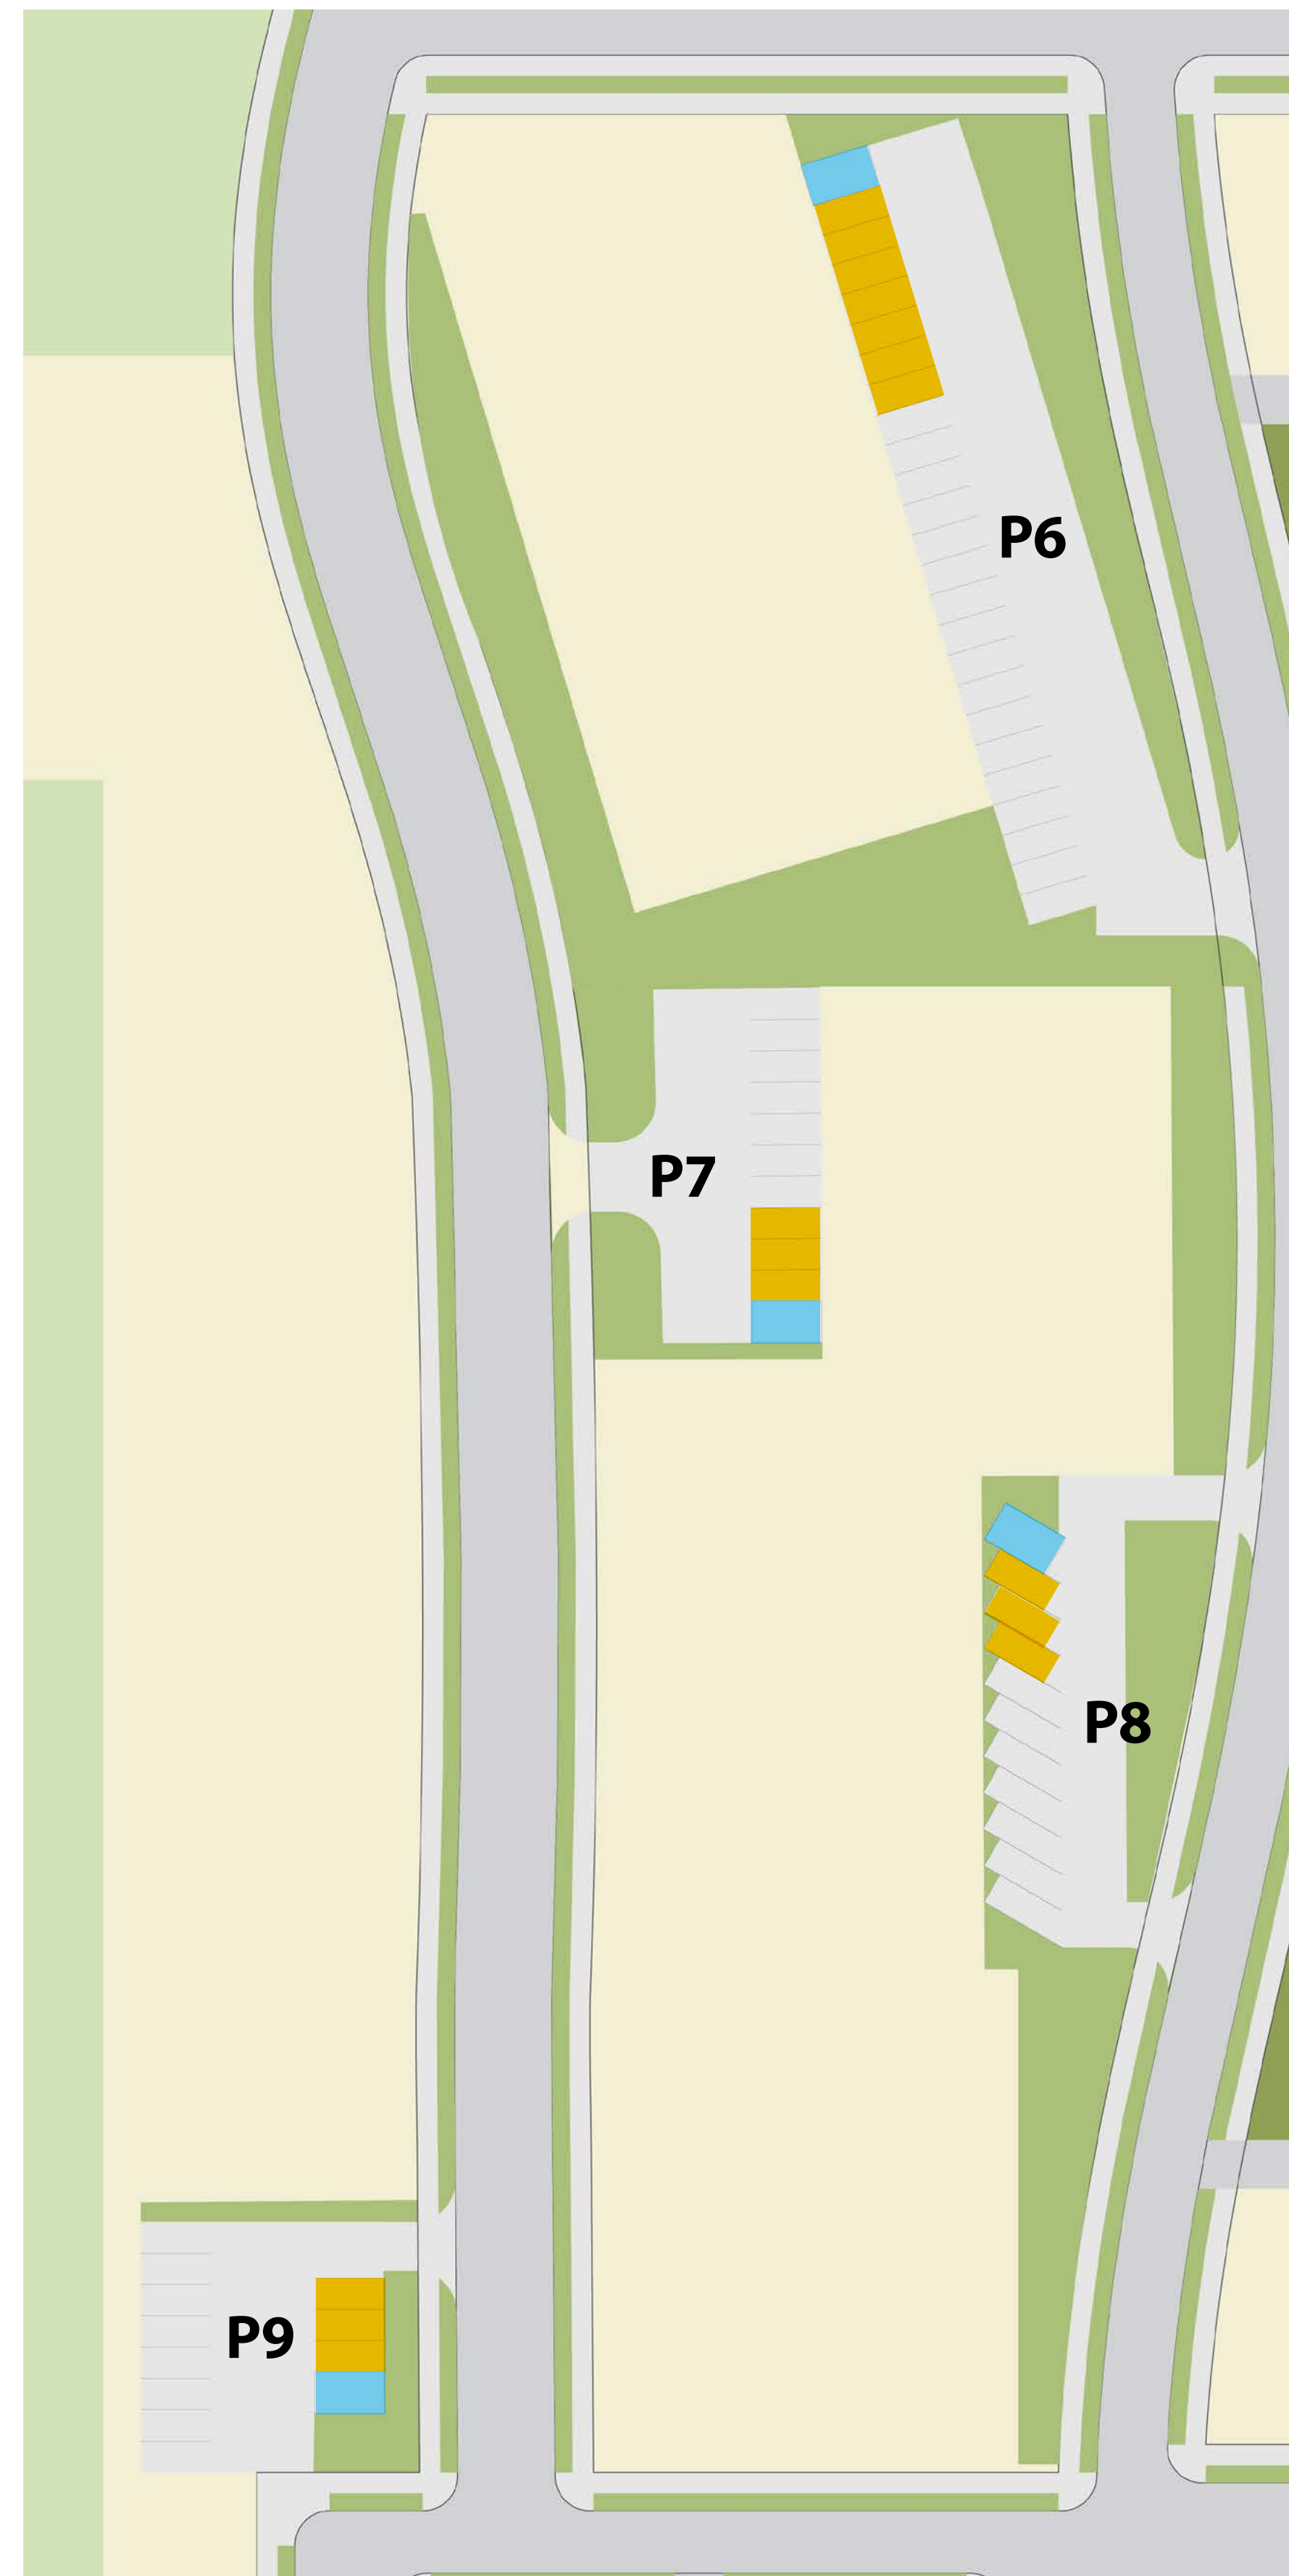

KEY PLAN

