


LEGEND		
SYMBOL	DESCRIPTION	AREA/ QUANTITY
---	GABLE VENT	4
===	2x6 WOOD FILLER WALL	2
	EXTERIOR WALL LIGHTS	3
	INTERIOR WALL LIGHTS	2
	INTERIOR CEILING LIGHTS	1
⊕	ELECTRICAL OUTLET	1
⊗	FLOOR DRAIN	3

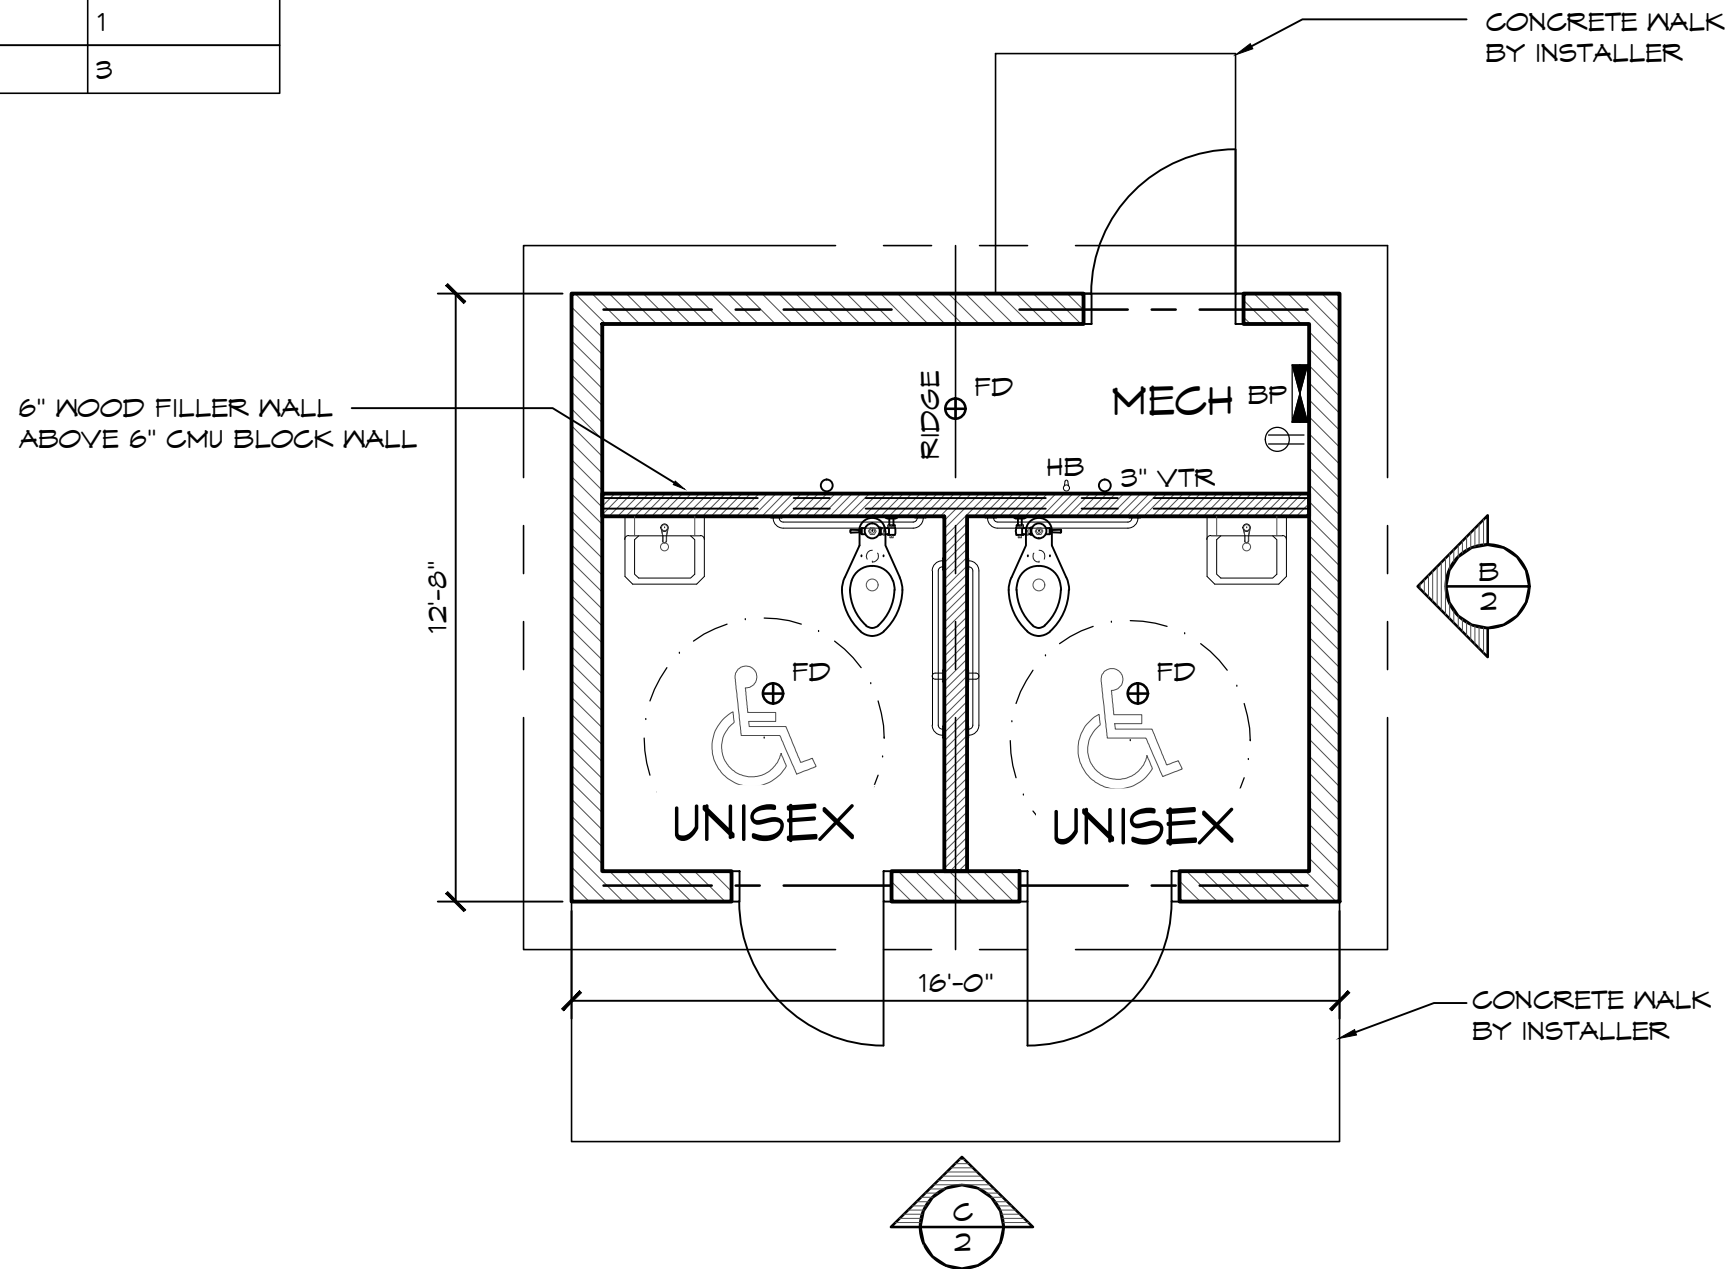

1
FLOOR PLAN
 SCALE: 1/4" = 1'-0"







