



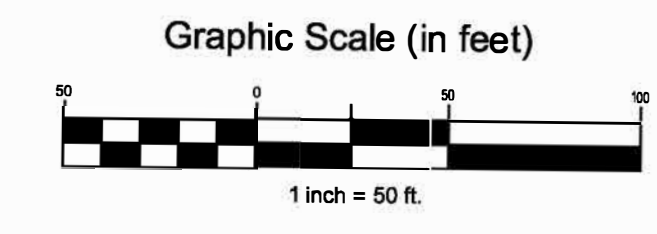

Ryan Leidner
Architecture

3602 20th St.
San Francisco, CA 94110
415.689.8044
info@ryanleidner.com
ryanleidner.com

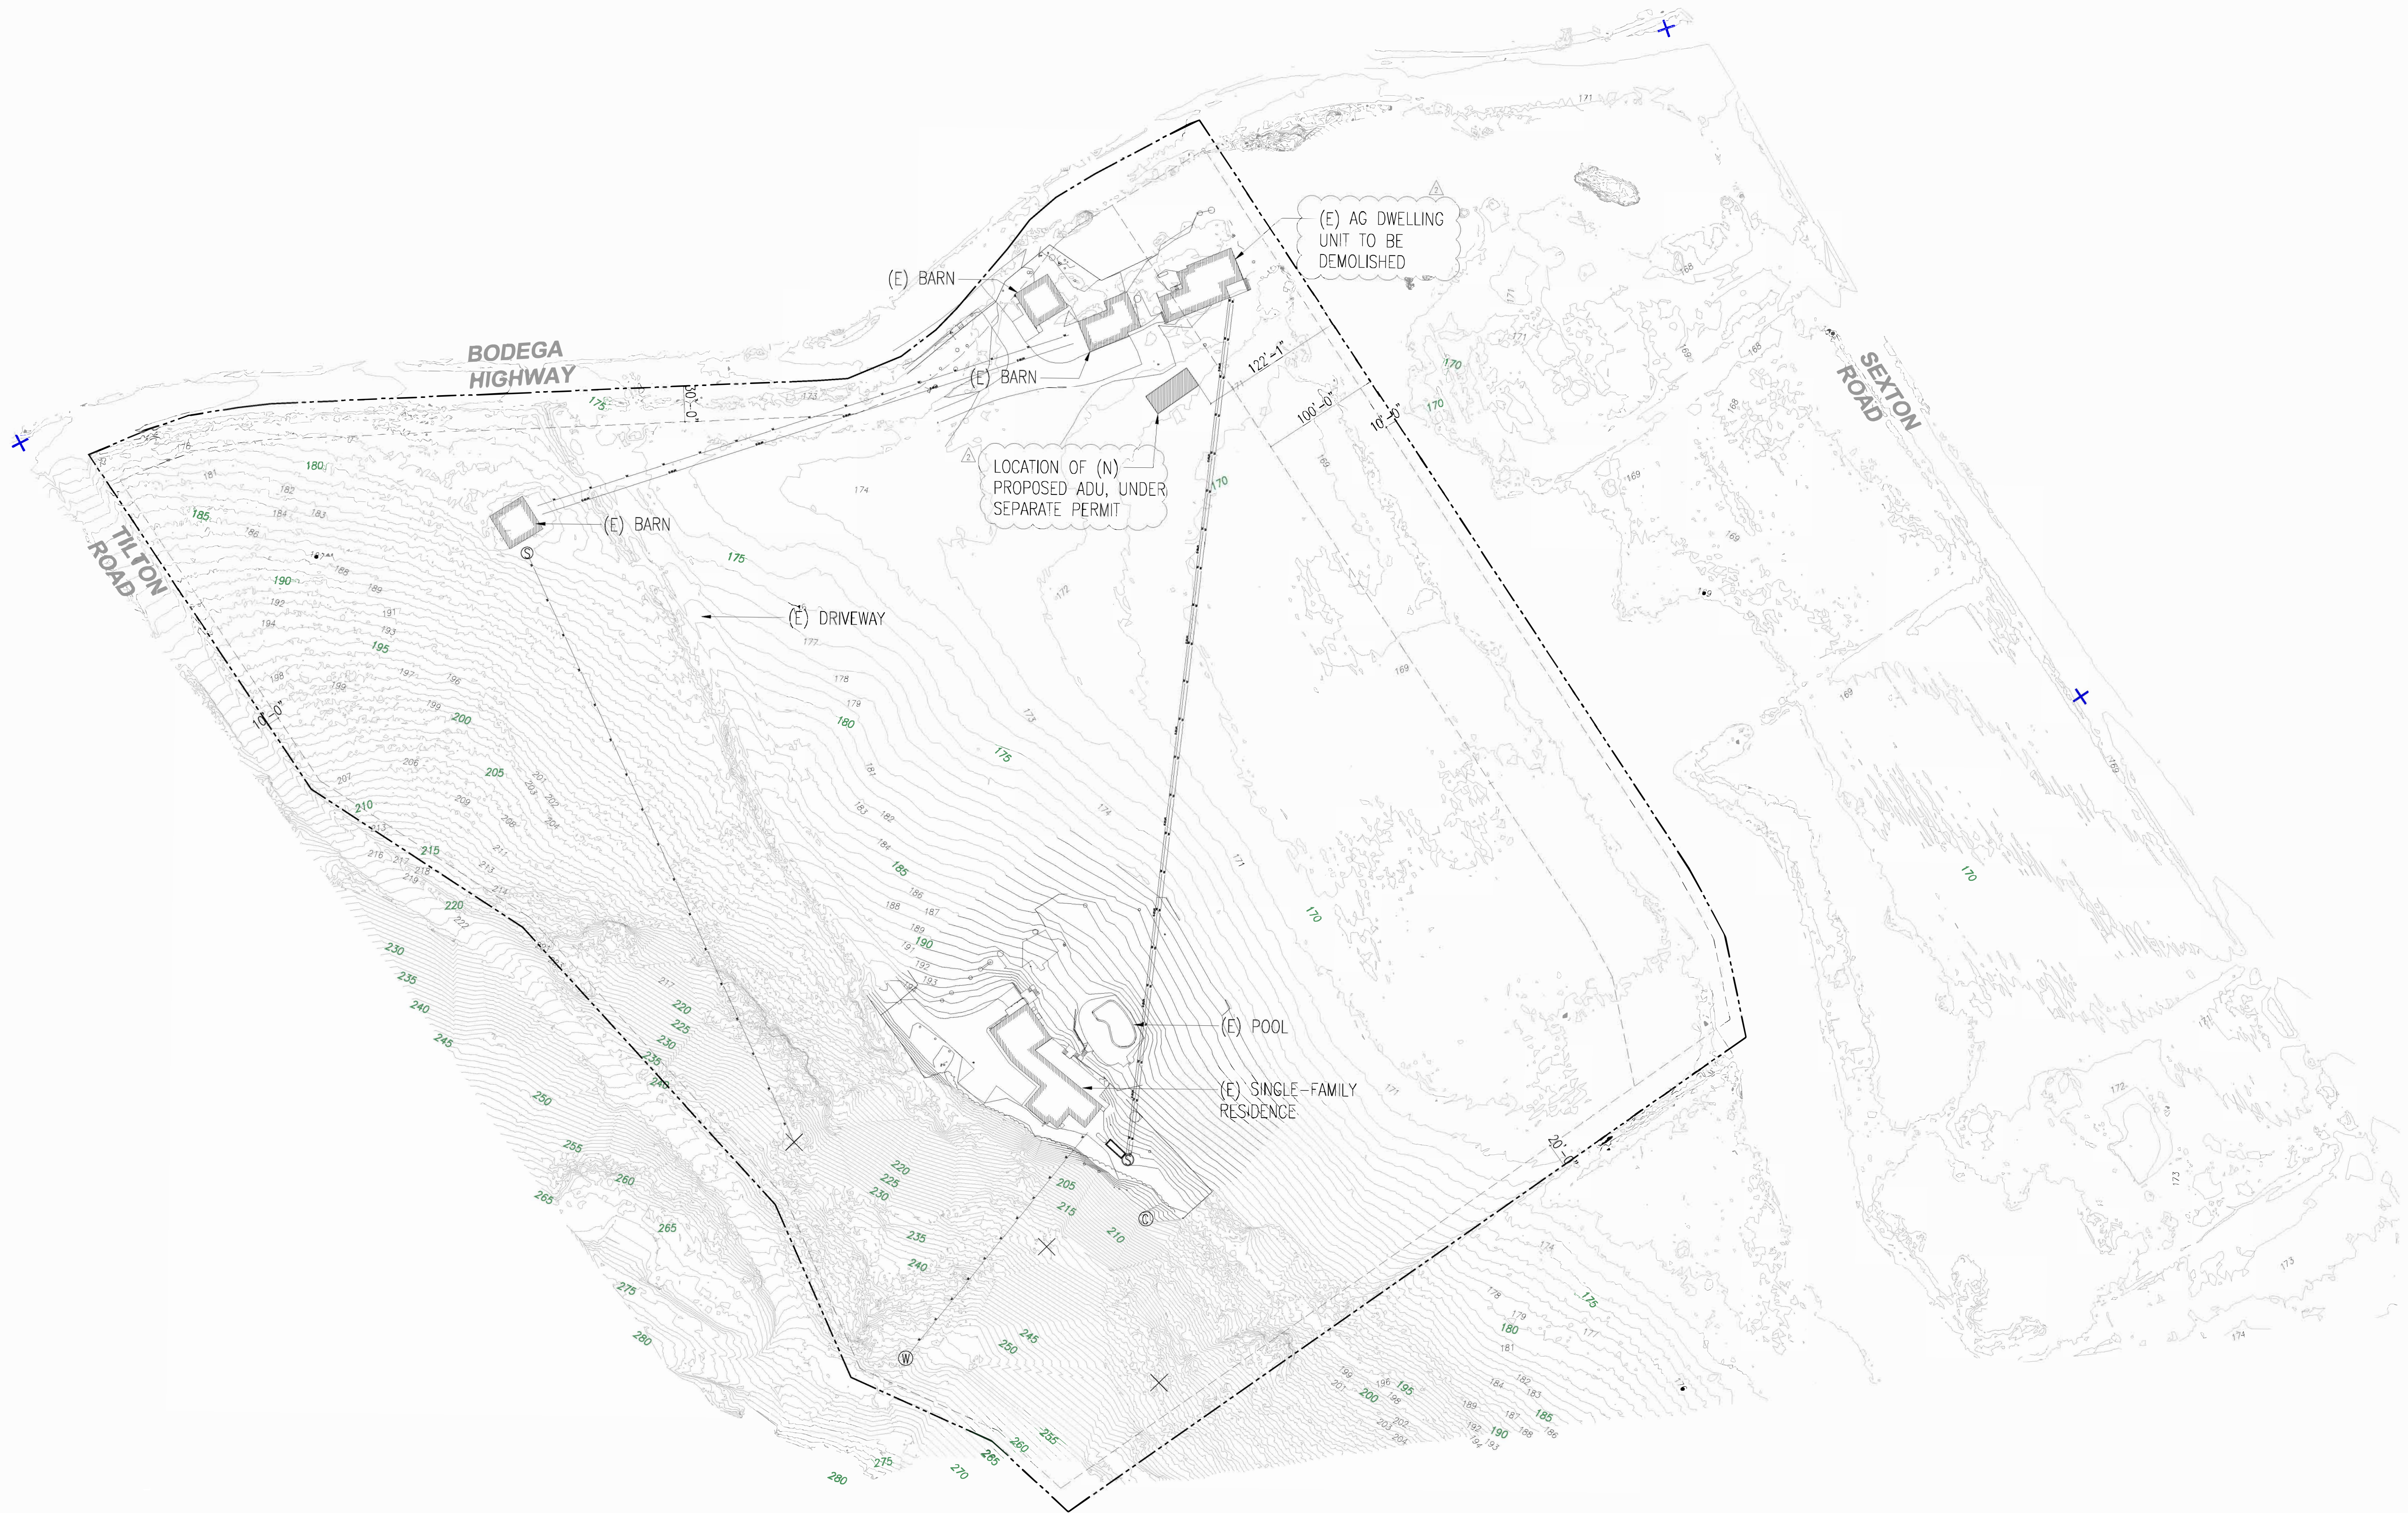

1 SITE PLAN - EXISTING
1/64" = 1'-0"

Schulz/Peaslee
Residence

10531 Bodega Hwy.
Sebastopol, CA
95472

Submital:	Date:
Planning Submittal Set	04/18/21
Planning Set - REV 1	08/25/21
Planning Set - REV 2	04/29/22

SITE PLAN
EXISTING

A0.3