

ENLARGED SITE PLAN	
DATE	REVISIONS

SHEET	
PANEL	L. DE BRINDO
DRAWN BY:	J.M. E.S.
JOB NO.	2002120003.D



A1.1a

KEYNOTES

101. PROPERTY LINE
106. ADA COMPLIANT DRIVEWAY (SEE DETAIL 108)

SITE LEGEND

- PROPERTY LINE
- PROPERTY USE
- EXISTING UTILITY
- POLE MOUNTED LIGHT FIXTURE
- TRANSFORMER WITH CONCRETE PAD AND PROTECTIVE FENCING
- LANDSCAPE AND FINISH AREA
- PRELIME (HATCHED)
- PAVING STALL COUNT TOTAL
- DOCK HIGH TRUCK DOOR
- ONE LEVEL TRUCK DOOR
- PERFORMANCE (SEE CIVIL DRAWINGS)

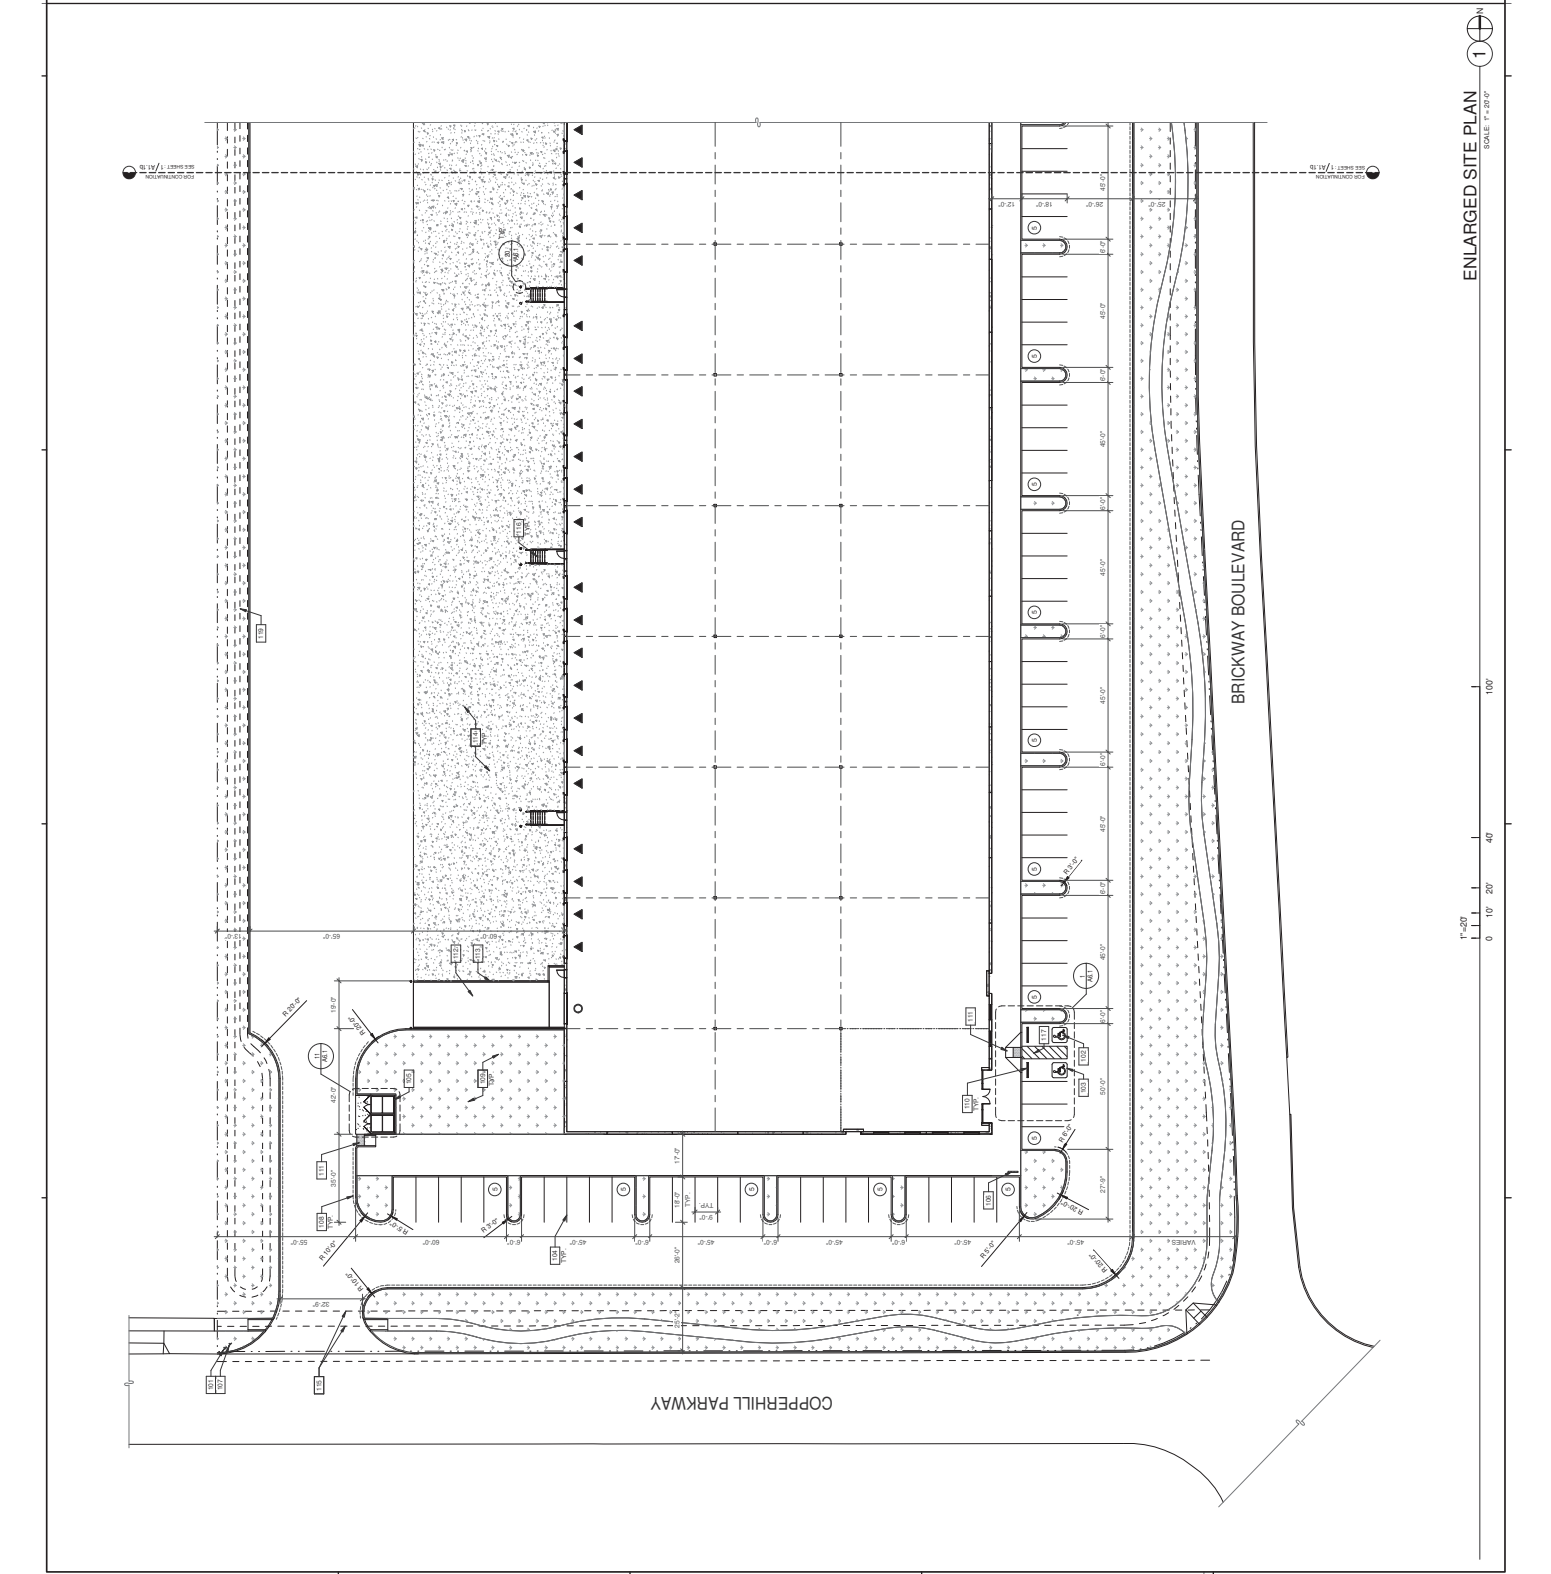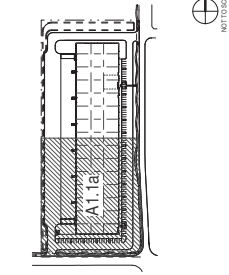

ENLARGED SITE PLAN
 SCALE: 1" = 20' 0"

10/15/2021 4:04:44 PM

NO. 10/15/2021

CAUTION: IF THIS SHEET IS NOT 30" X 42" IT IS A REDUCED PRINT

WARE MALCOMB

ARCHITECTURE CIVIL ENGINEERING
 PLANNING ENGINEERING
 INTERIORS BUILDING MEASUREMENT
 4000 CHUCK CO. BLVD. #200
 PLEASANTON, CA 94588
 P 925.244.9620

LOGISTIC CENTER AT BRICKWAY

3701 BRICKWAY BLVD.
 SANTA ROSA, CALIFORNIA 95403

ENLARGED SITE PLAN

DATE: _____
 REVISIONS: _____

DATE	REVISIONS

SHEET

A1.1b


KEYNOTES

- 101. PROPERTY LINE
- 102. ACCESSIBLE ENTRY SWANNE (SEE DETAIL SW-1)
- 103. ADA ACCESSIBLE PARKING SPACES (SEE DETAIL SW-1)
- 104. ADA ACCESSIBLE DRIVEWAY (SEE DETAIL SW-1)
- 105. ADA ACCESSIBLE DRIVEWAY WITH SIDEWALK (SEE DETAIL SW-1)
SITE LEGEND

- ACCESSIBLE PATH OF TRAVEL (30" MAX. SLOPE IN MAX. CROSS-SLOPE)
- - - PROPERTY LINE
- EASEMENT LINE
- POLYMER CONCRETE FINISH
- ▨ TRANSFER WITH CONCRETE FINISH (PROVIDE PROTECTION FOR POLYMER CONCRETE FINISH FROM ALL TYPES OF IMPACTS)
- ▨ LANDSCAPE AND PLANTATION AREA
- ▨ FIRE LANE (NOTIFIED)
- ▨ PARKING SPALL COUNT TOTAL
- DOOR (NOT TRACK DOOR)
- GRADE LEVEL TRACK DOOR
- FIRE HYDRANT (SEE CIVIL DRAWINGS)

KEY PLAN

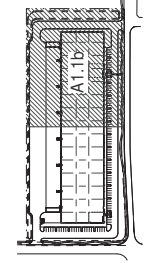

ENLARGED SITE PLAN
 SCALE: 1" = 20'-0"
 1
 100'
 40'
 20'
 0'
 1" = 20'-0"

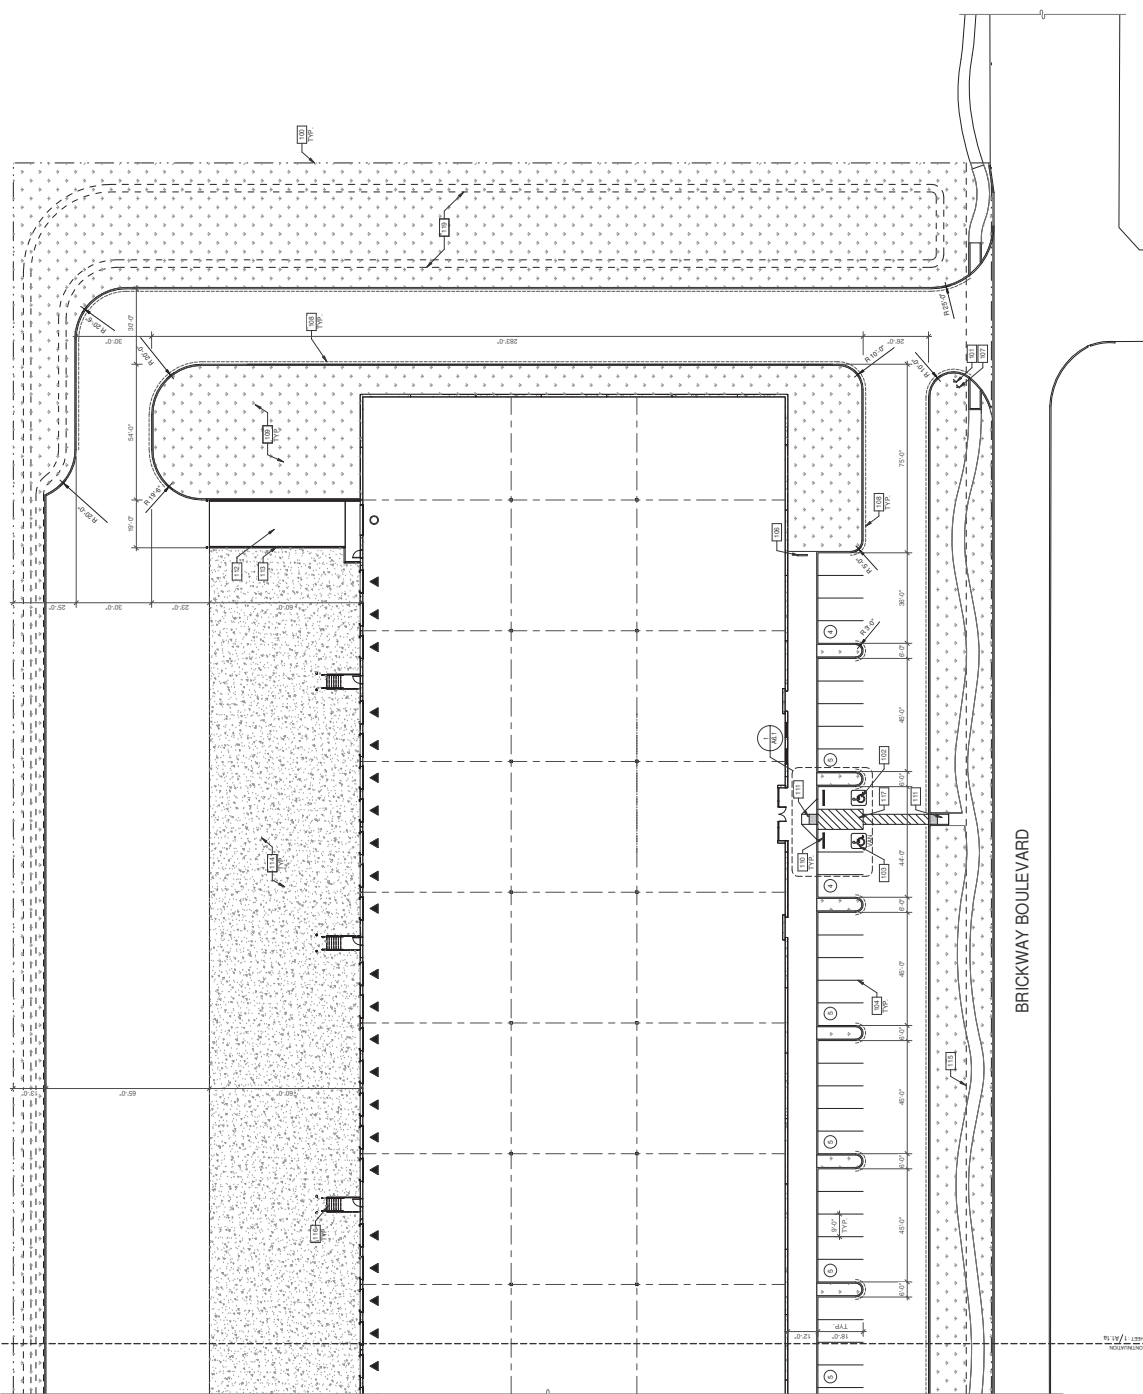

BRICKWAY BOULEVARD

ENLARGED SITE PLAN
 SCALE: 1" = 20'-0"
 1
 100'
 40'
 20'
 0'
 1" = 20'-0"

DATE	REVISION

PROJECT NO.	SPRCS 0003 00
DRAWN BY:	J.M. E.S.
CHECKED BY:	J.M. E.S.
DATE:	

