


ABBREVIATIONS




- 2:1 2 UNITS HORIZ TO 1 UNIT VERT
- AB AGGREGATE BASE
- AC ASPHALT
- ACA ACACIA
- AD AREA DRAIN
- APN ASSESSOR'S PARCEL NUMBER
- BLDG BUILDING
- BMP BEST MANAGEMENT PRACTICE
- CL CLASS
- CONC CONCRETE
- CY CUBIC YARDS
- DWY DRIVEWAY
- ELEV ELEVATION
- EX EXISTING
- FG FINISH GRADE
- FL FLOW LINE
- FS FINISH SURFACE
- FT FEET
- GB GRADE BREAK
- GR GRATE
- HDPE HIGH DENSITY POLYETHYLENE
- HORIZ HORIZONTAL
- HP HIGH POINT
- IG INVERT GRADE
- JNPR JUNIPER
- JP JOINT POLE
- LF LINEAL FEET
- LO LIVE OAK
- LS LANDSCAPE
- MIN MINIMUM
- NTS NOT TO SCALE
- OC ON CENTER
- PERF PERFORATED
- PL PROPERTY LINE
- PRMD PERMIT AND RESOURCE MANAGEMENT DEPARTMENT
- PT PRESSURE TREATED
- PUE PUBLIC UTILITY EASEMENT
- RCP REINFORCED CONCRETE PIPE
- RDWD REDWOOD TREE
- RUE RESIDENTIAL USE EASEMENT
- s SLOPE
- SC SONOMA COUNTY
- SD STORM DRAIN
- TD TRENCH DRAIN
- TYP TYPICAL
- TW TOP OF WALL
- VERT VERTICAL
- w/ WITH

LEGEND



- 1% SLOPE AND FLOW DIRECTION
- N89°54'29"W 260.37' BEARING AND DISTANCE
- PROPERTY LINE
- PROPERTY LINE - ADJACENT
- BUILDING ENVELOPE
- x-x- EX FENCE
- MAJOR CONTOUR (EX)
- MINOR CONTOUR (EX)
- NEW STORM DRAIN
- NEW AREA DRAIN
- NEW SANITARY SEWER CLEANOUT
- GAS OR ELECTRIC METER
- JOINT POLE
- FIRE HYDRANT
- STREET LIGHT
- WATER VALVE
- A/C6 SECTION A-A', SHEET C6
- DAYLIGHT LINE
- LIMITS OF DISTURBANCE
- TREE PROTECTION FENCING

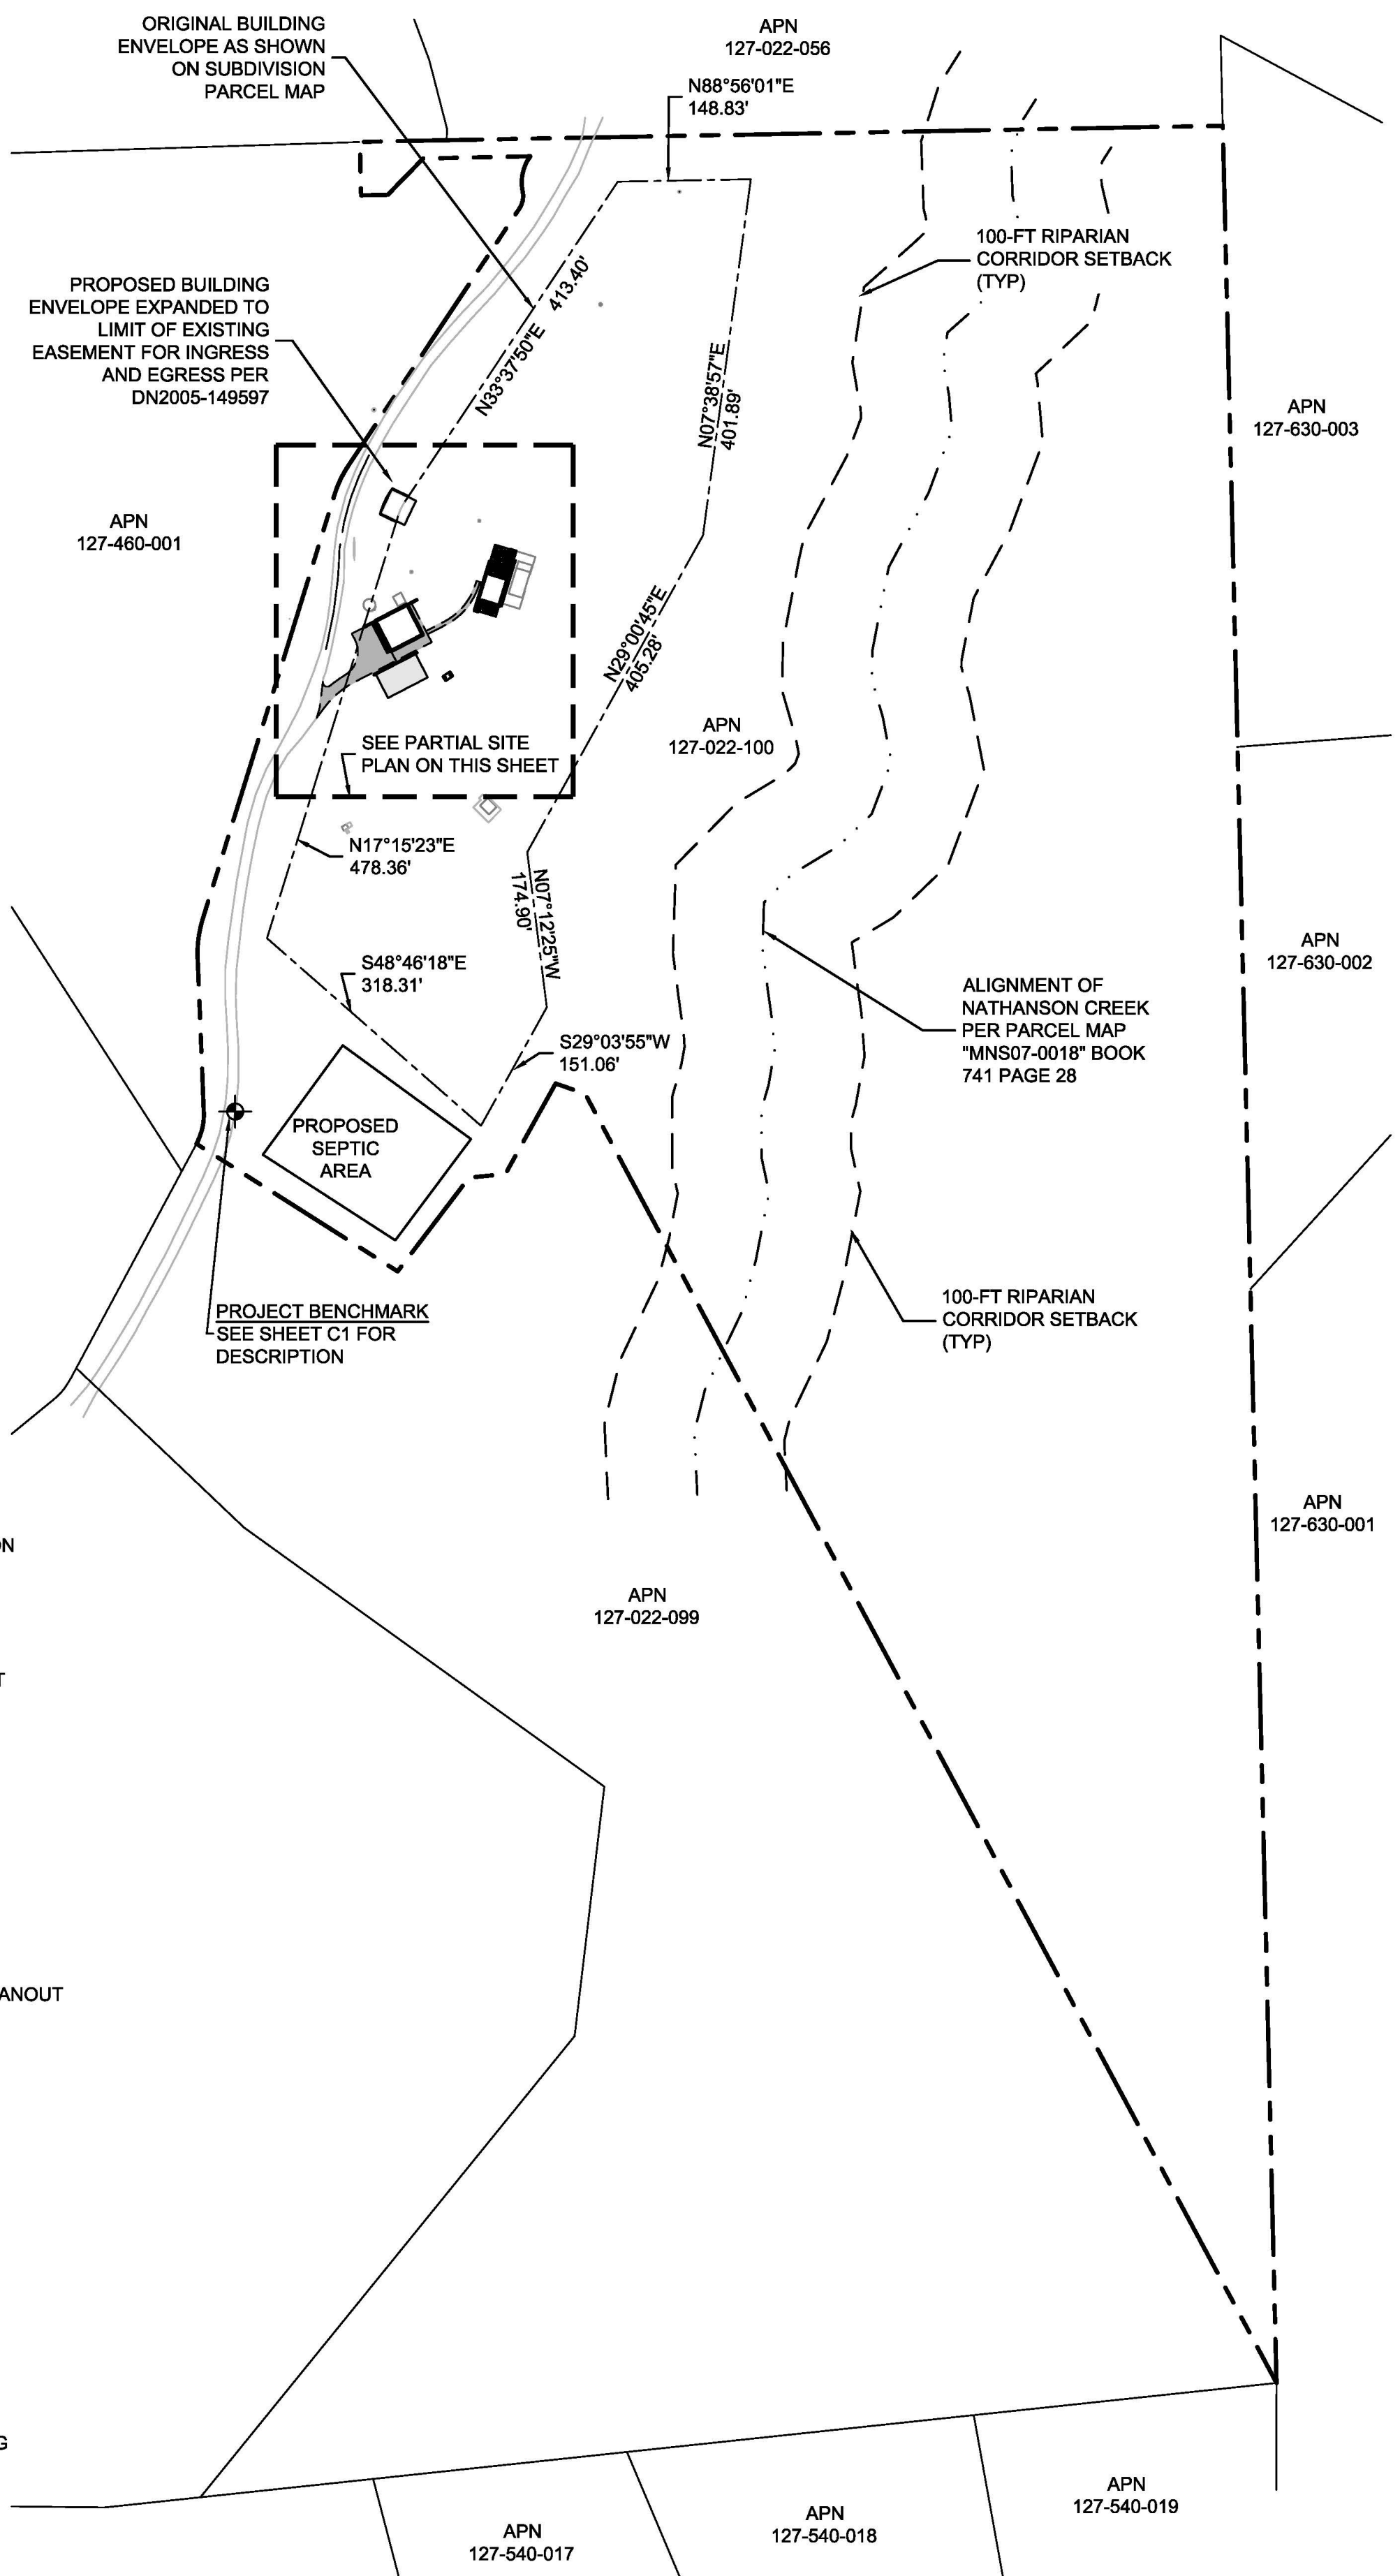

OVERALL SITE PLAN

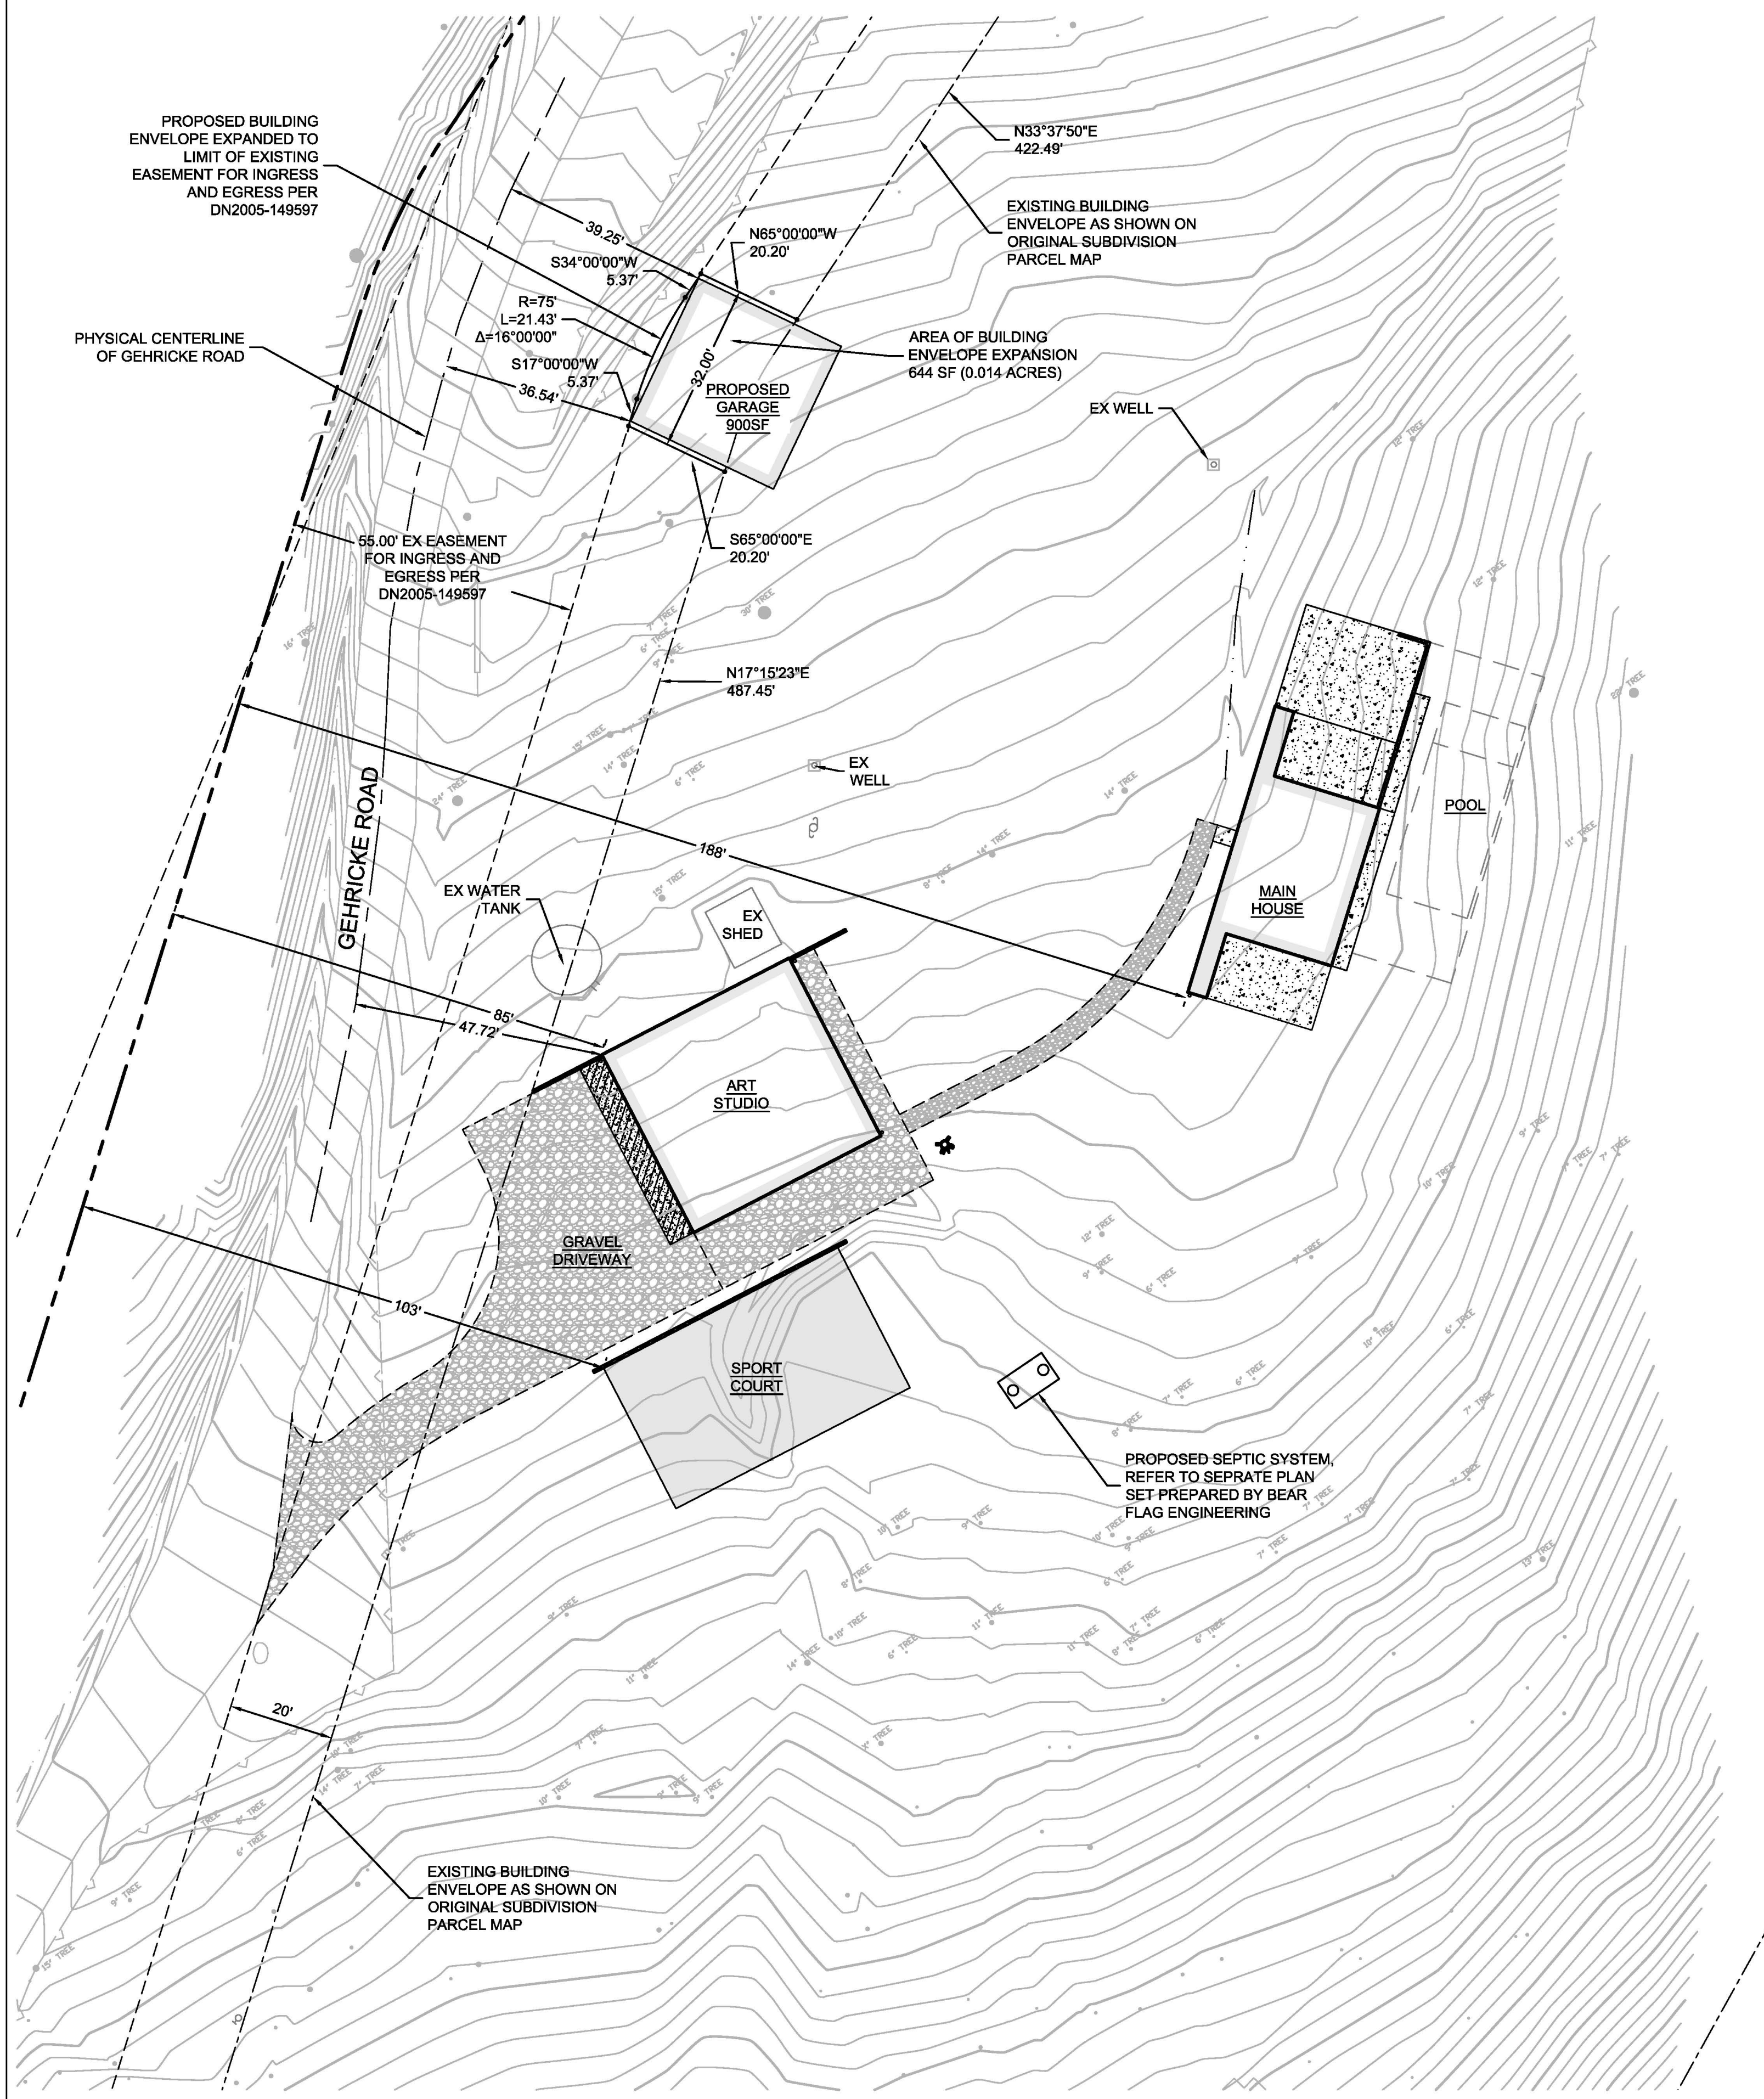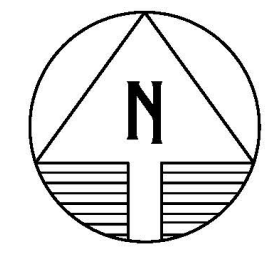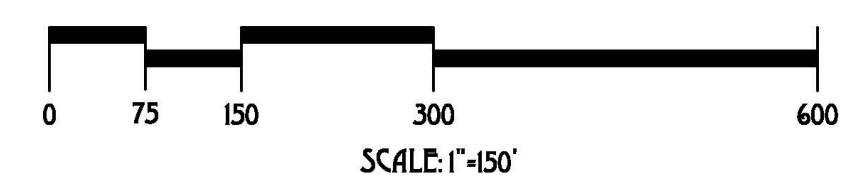

PARTIAL SITE PLAN

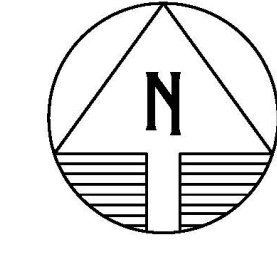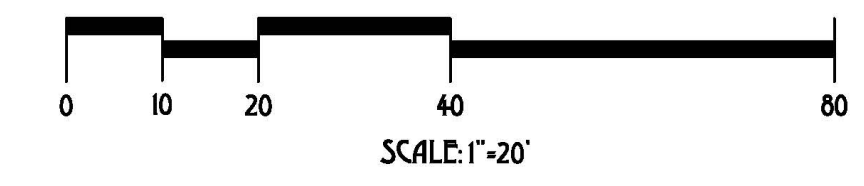

REV	DATE	DESCRIPTION

MDC
 MOLL DESIGN + CONSULTING
 PO BOX 8545
 SANTA ROSA, CA 95405
 (707) 481-8472
 CHADMOLLDDESIGN@GMAIL.COM

DATE: _____
 CHAD S. MOLL, REGISTERED PROFESSIONAL ENGINEER - CIVIL, No. C 79721, STATE OF CALIFORNIA

CERTIFICATE OF MODIFICATION SITE PLAN
CHANDOBALD TRUST RESIDENCE
 17106 GEHRICKE ROAD, SONOMA, CA --- APN: 127-022-100

DATE:	12/15/2022
DESIGN:	CSM
PROJECT:	22033
SHEET	1
OF 1 SHEET	