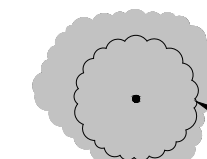
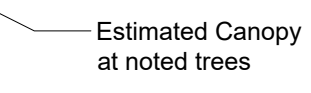

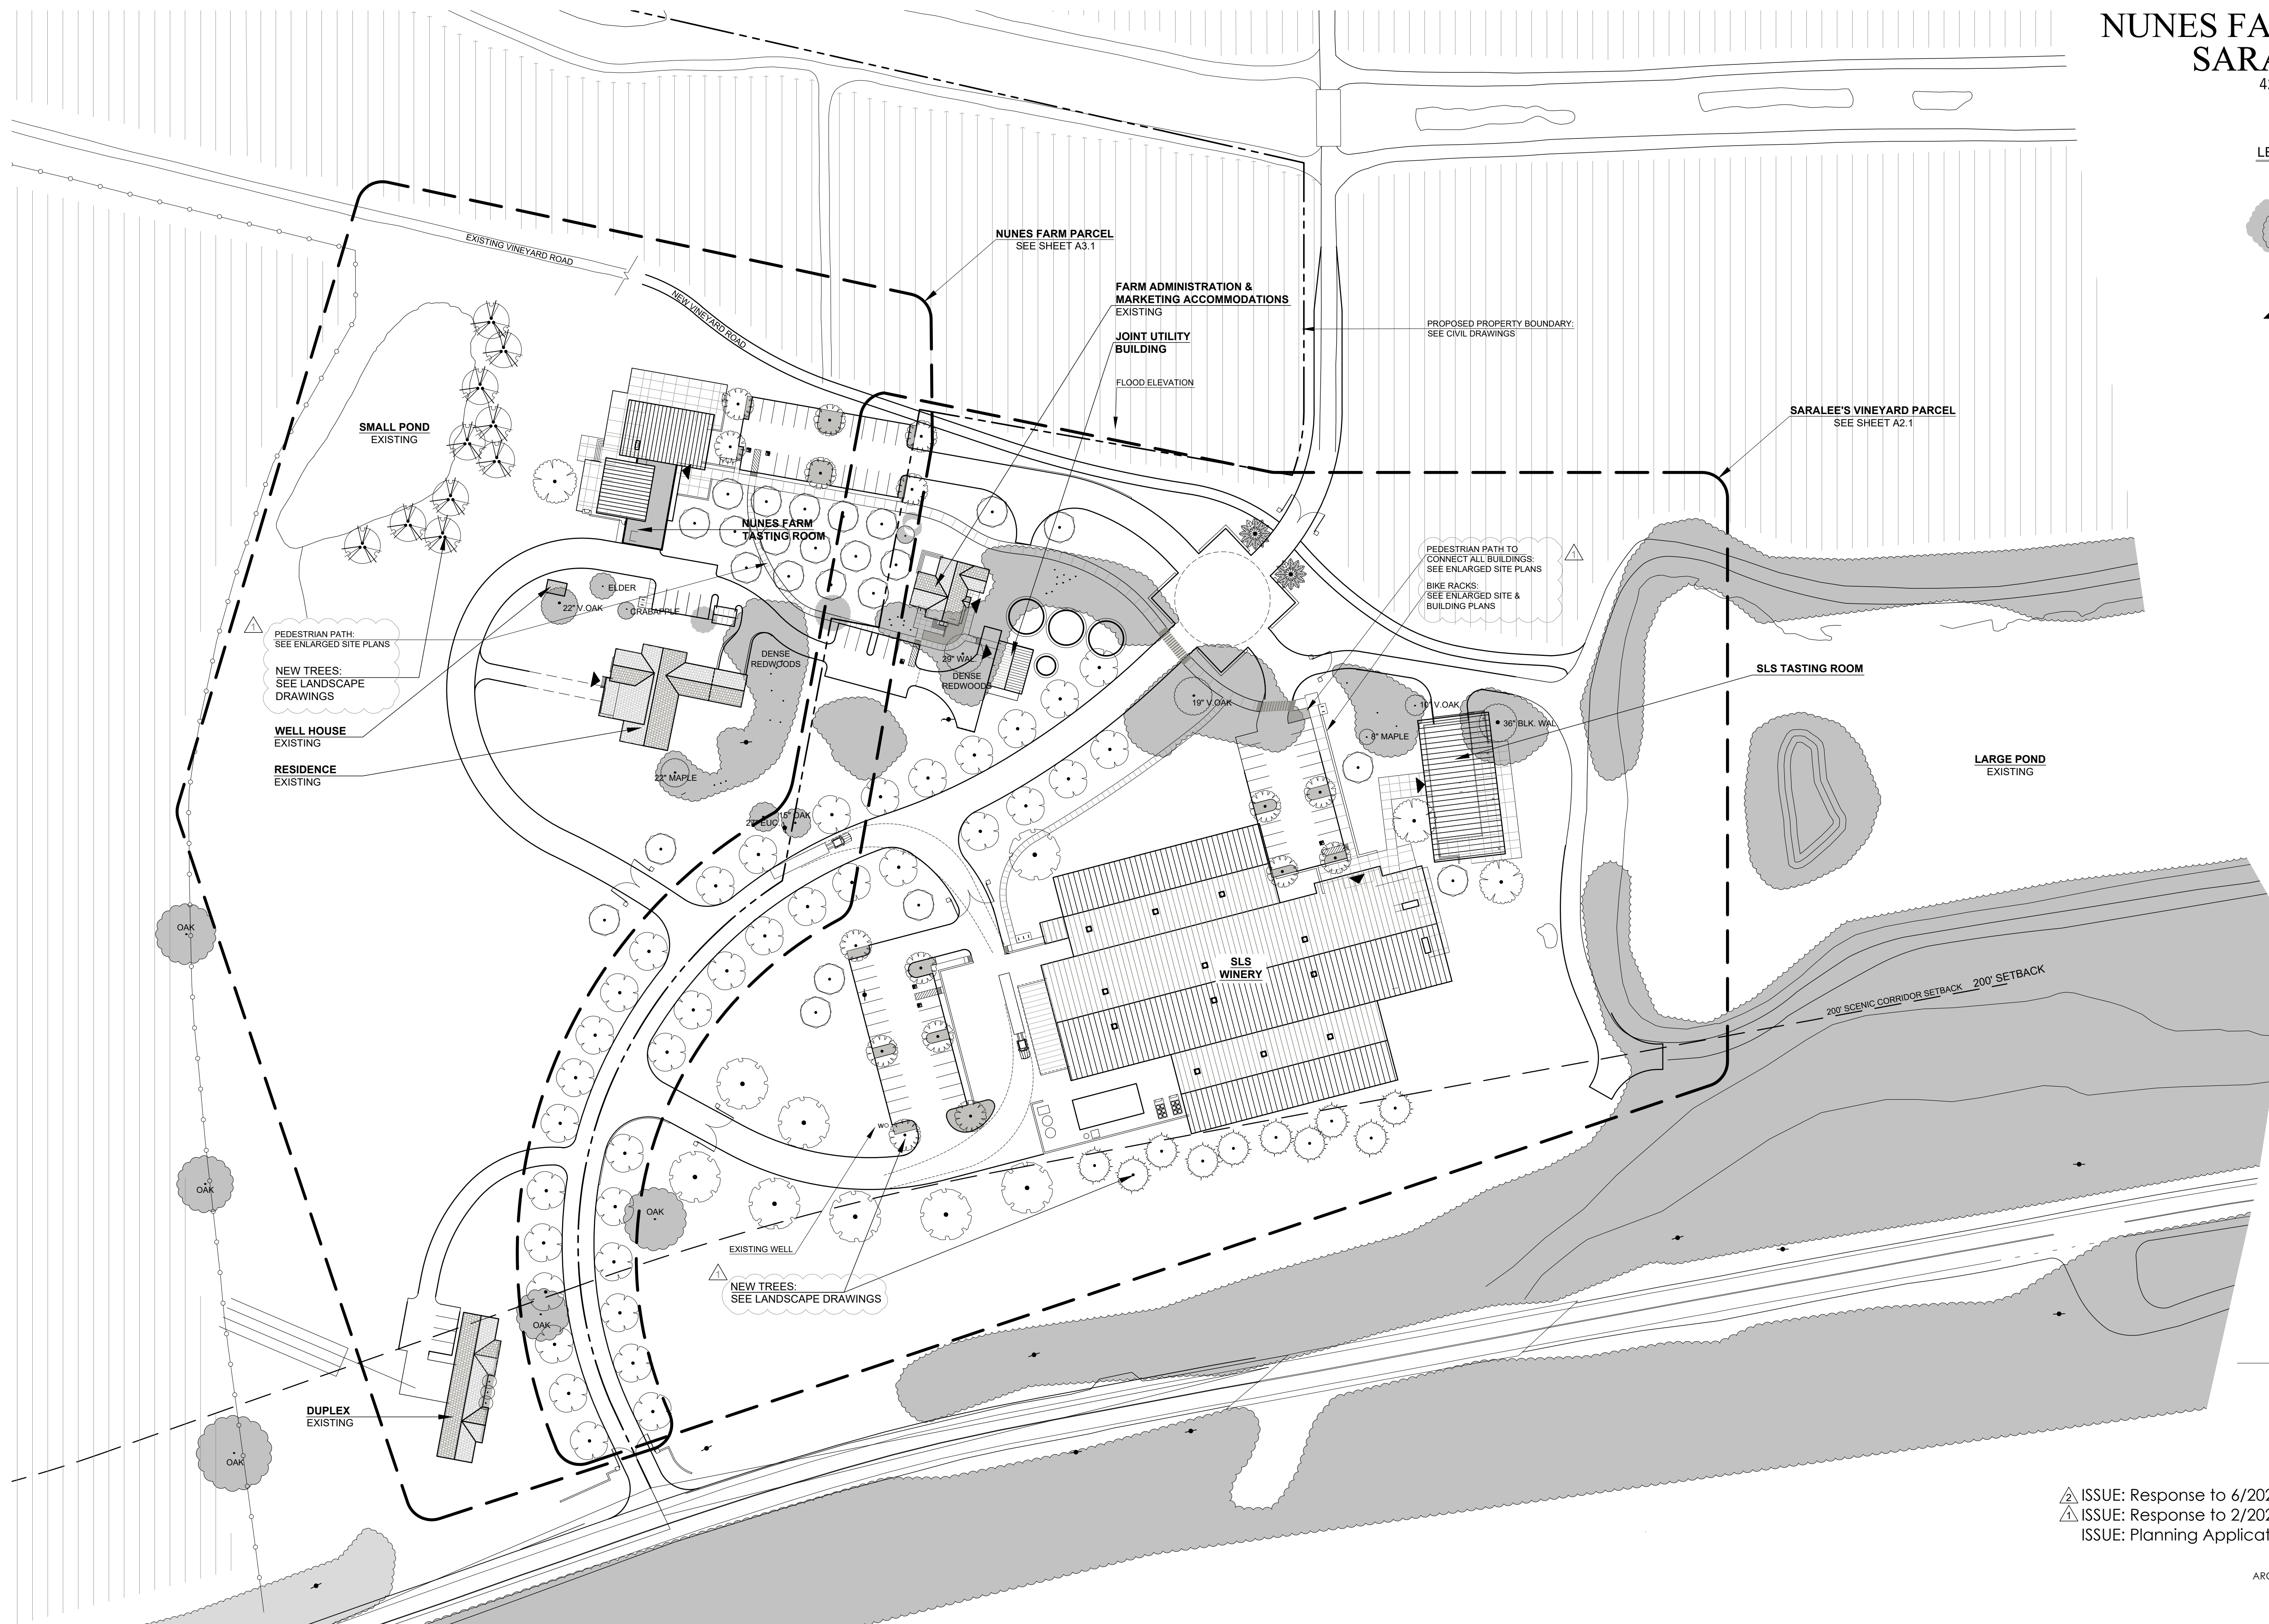


NUNES FARM & WINERY AT SARALEE'S VINEYARD

4255 RIVER ROAD, WINDSOR, CA 95401

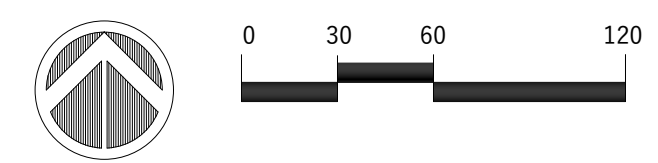
LEGEND

-  Existing Tree/Tree Canopy
-  Estimated Canopy at noted trees
-  Building Entrance



G1.1

OVERALL SITE PLAN



▲ ISSUE: Response to 6/2022 Comments DATE: 06.29.22
 ▲ ISSUE: Response to 2/2022 Comments DATE: 05.02.22
 ISSUE: Planning Application Submittal DATE: 12.15.21